




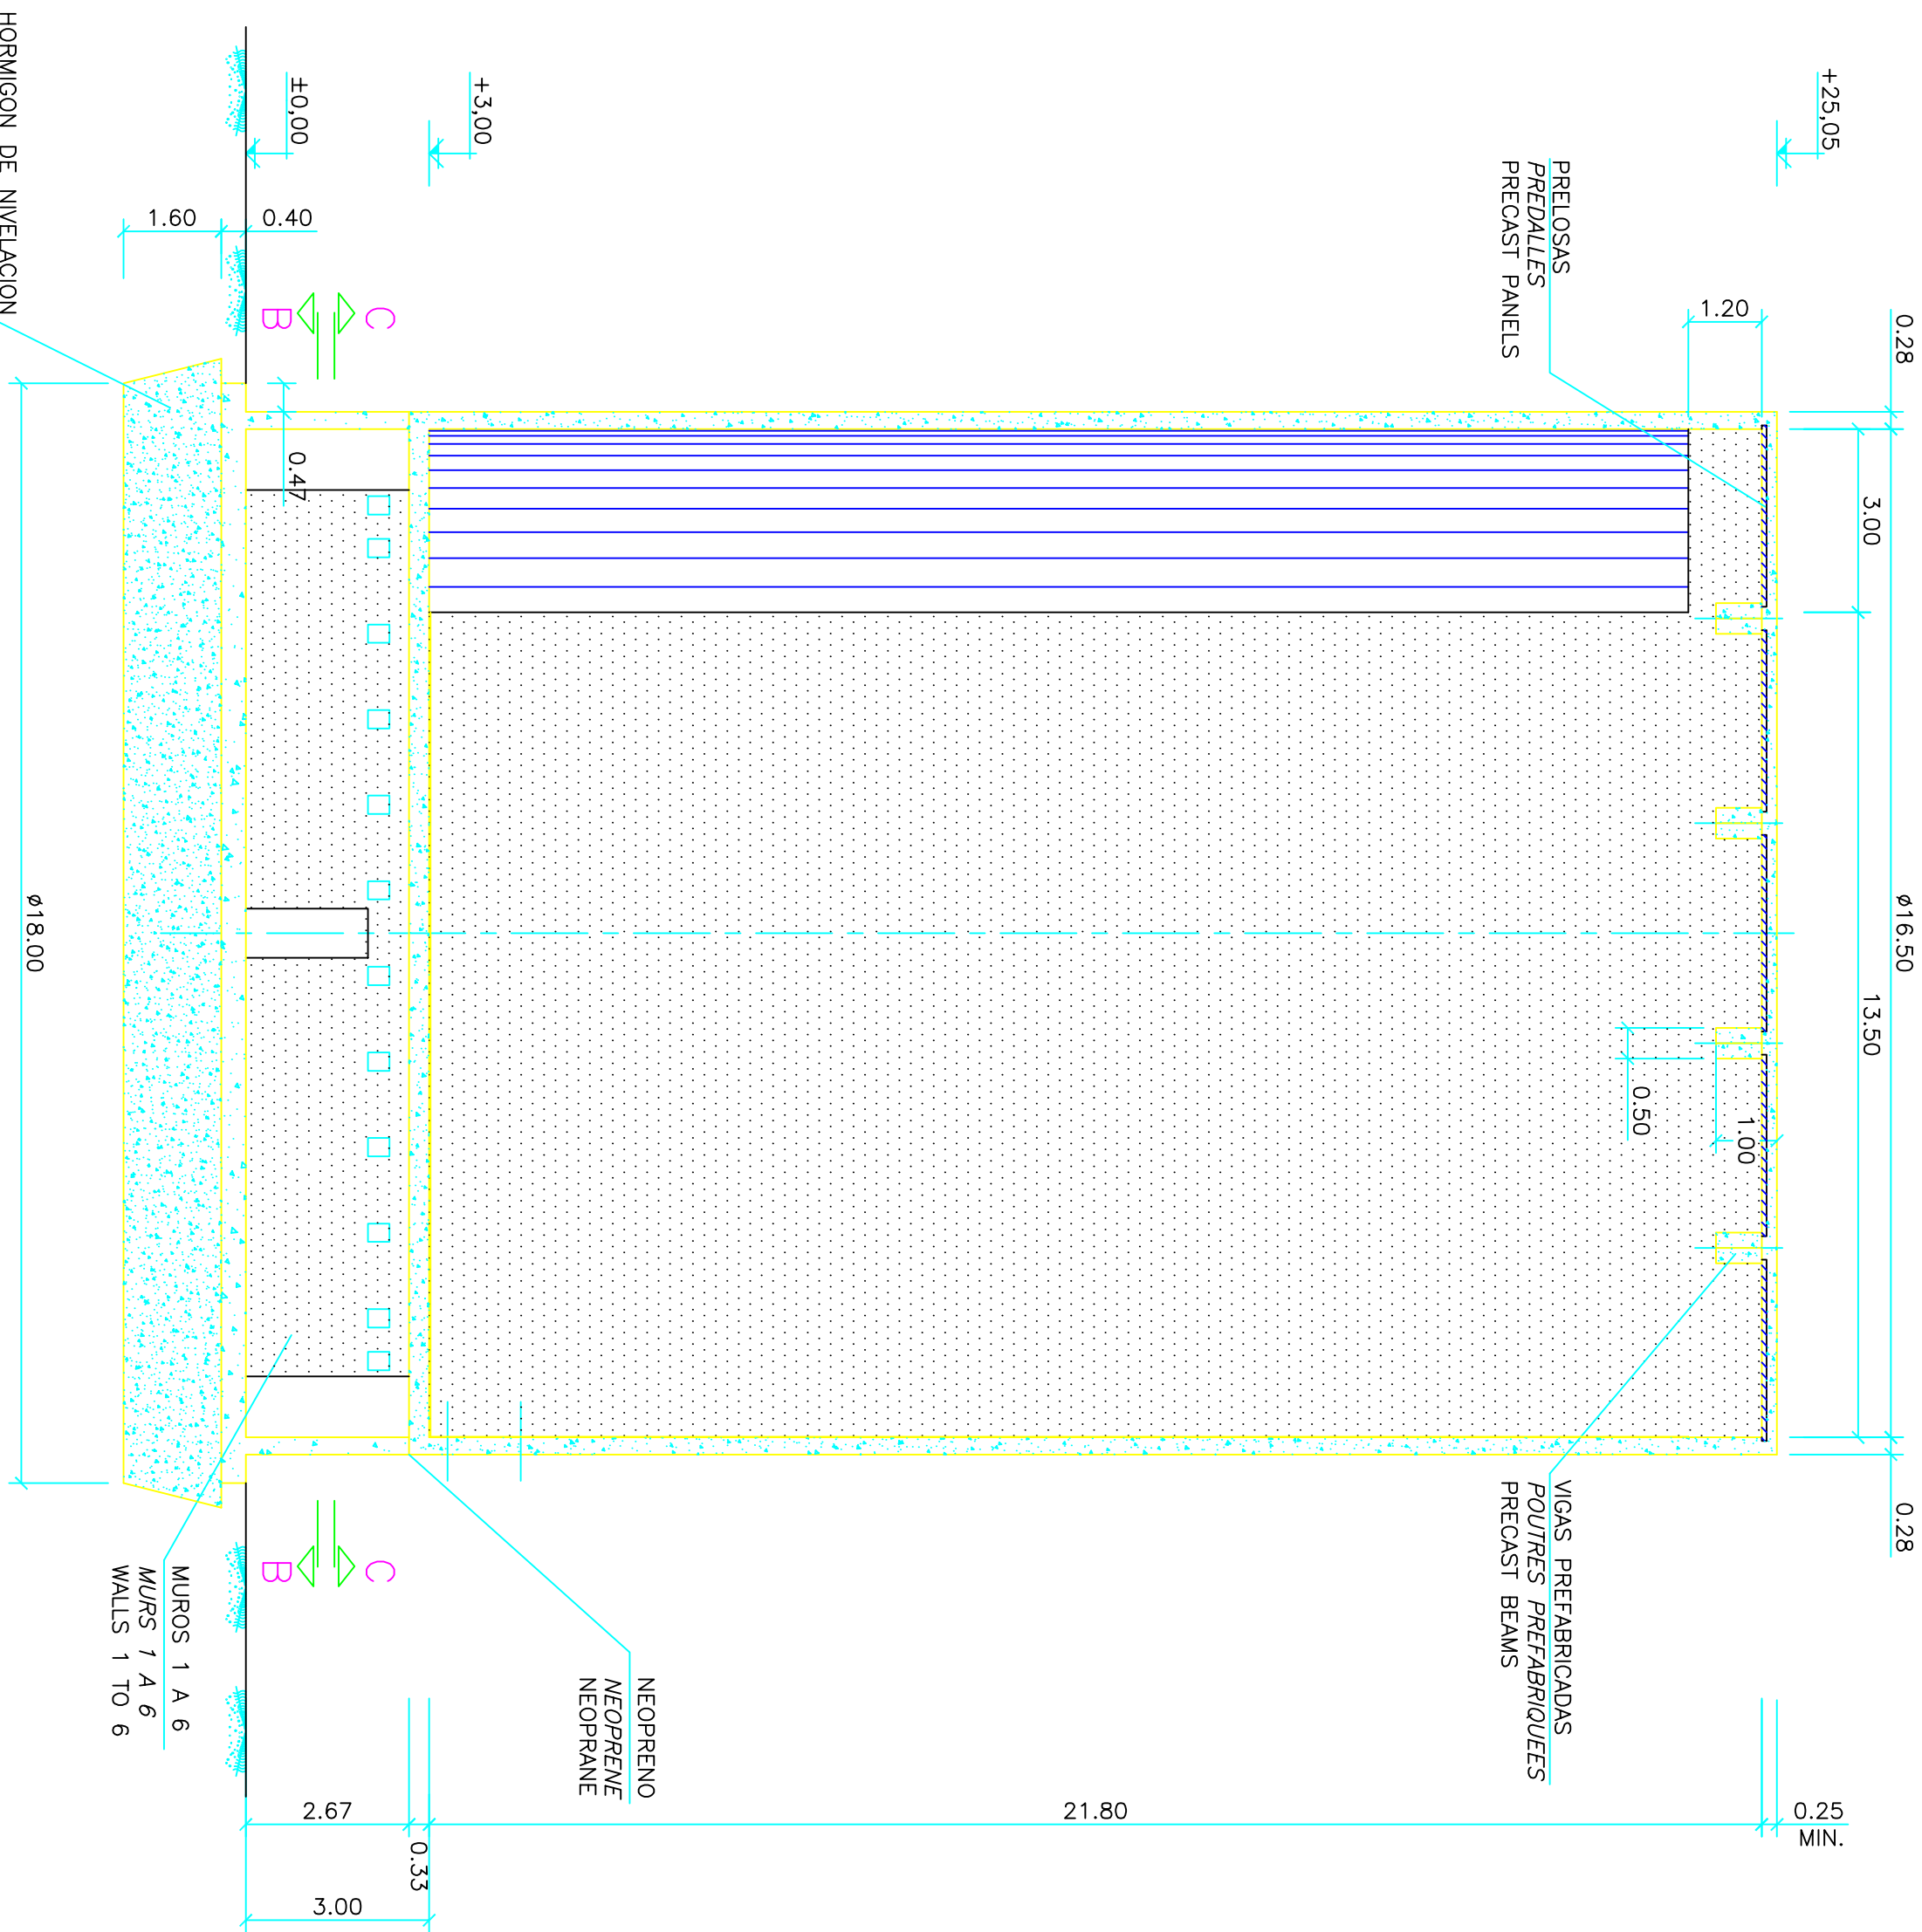

ALZADO-SECCION A-A ESCALA 1:100
ELEVATION-COUPÉ A-A ECHELLE 1:100
ELEVATION-SECTION A-A SCALE 1:100

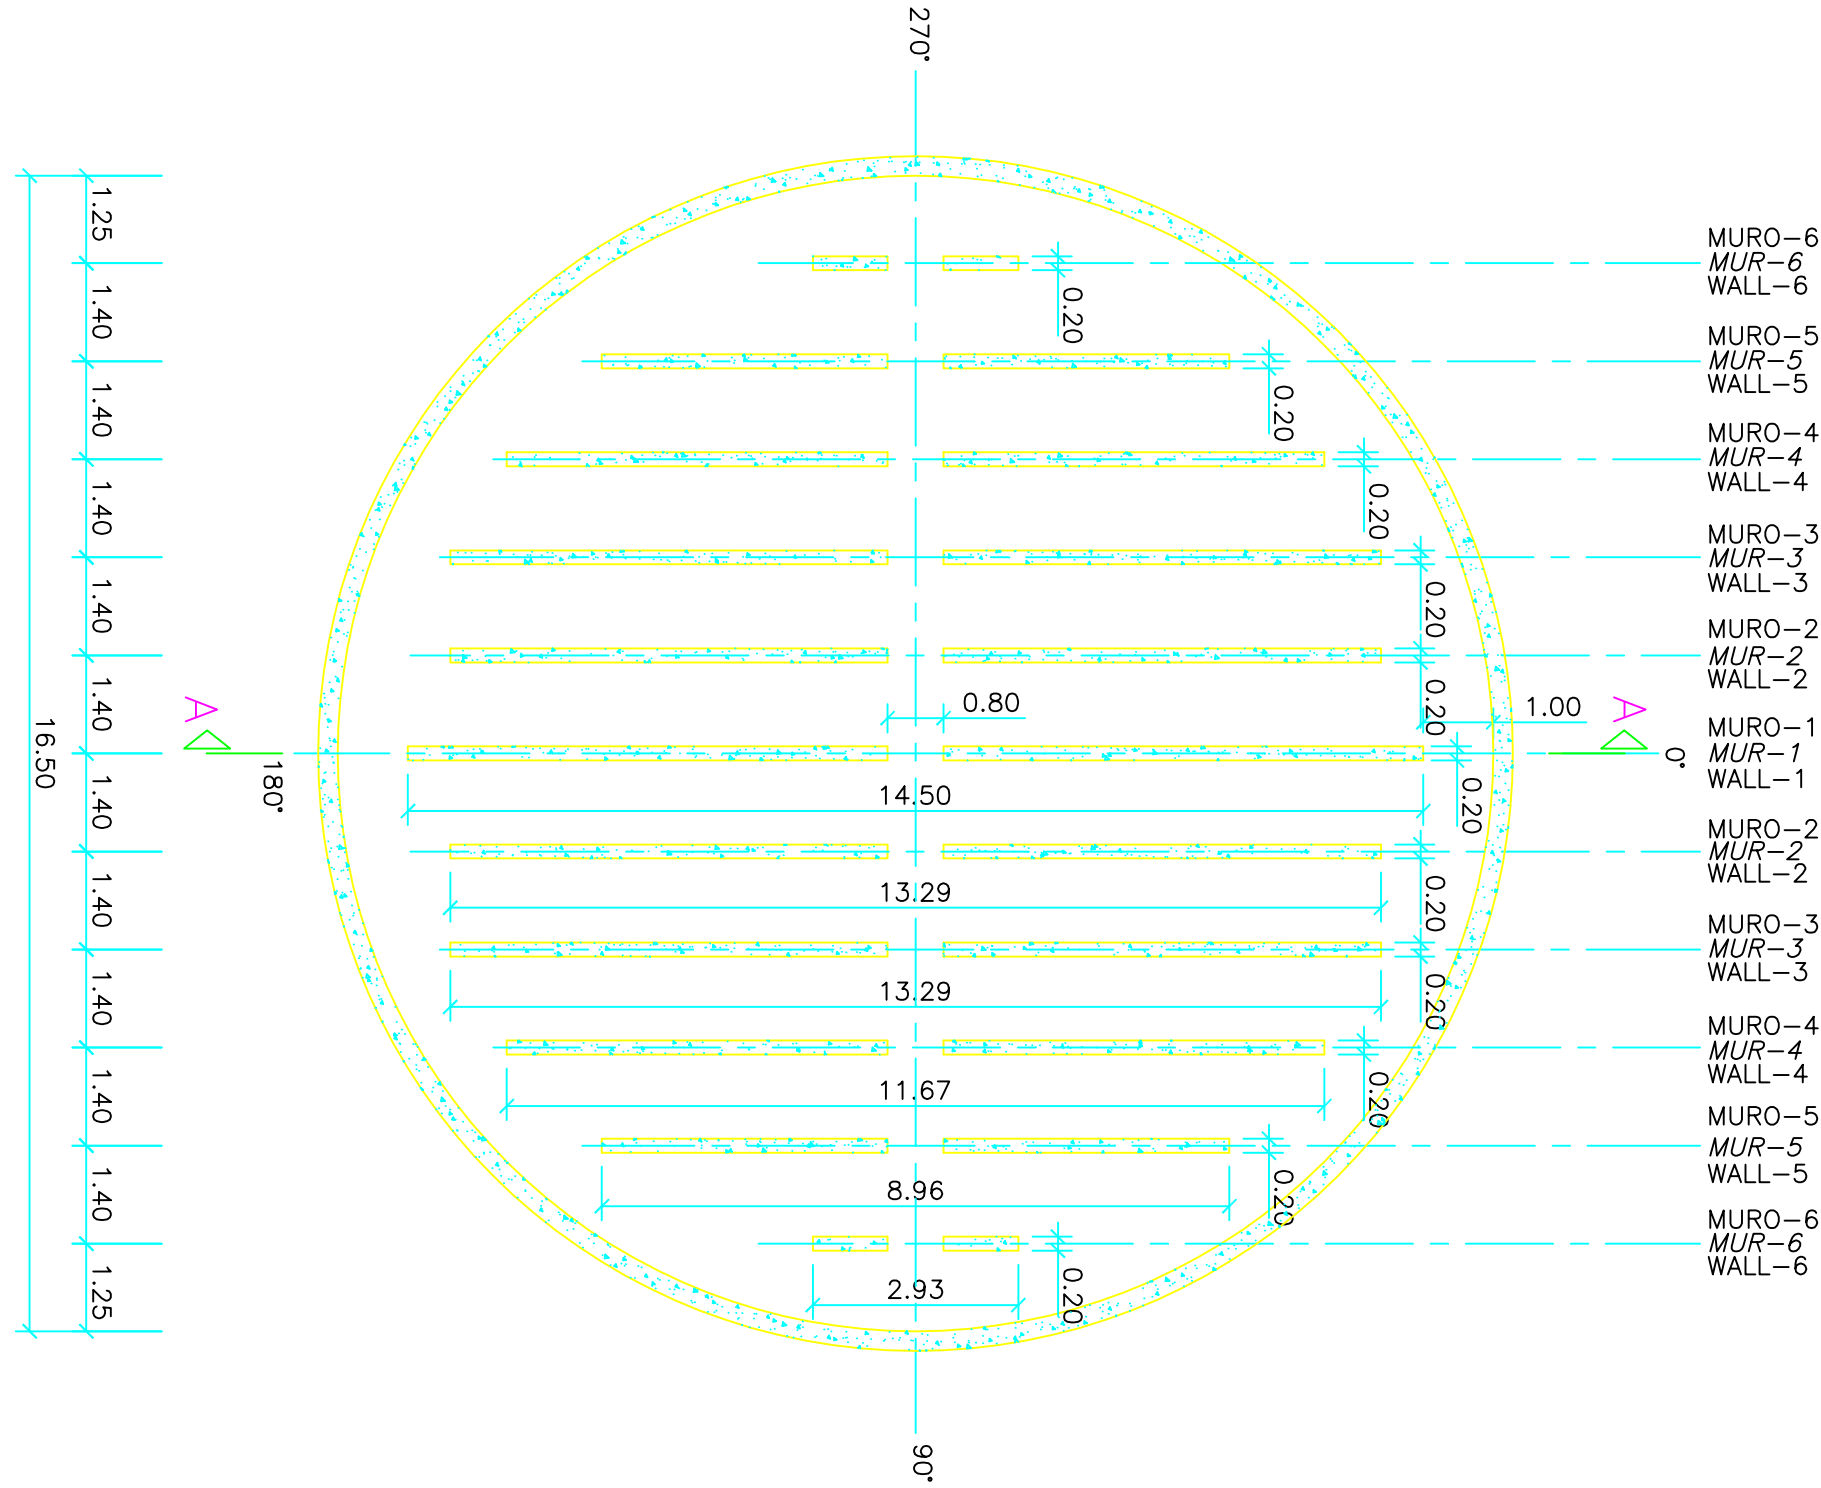

SECCION B-B
COUPÉ B-B ECHELLE 1:100
SECTION B-B SCALE 1:100

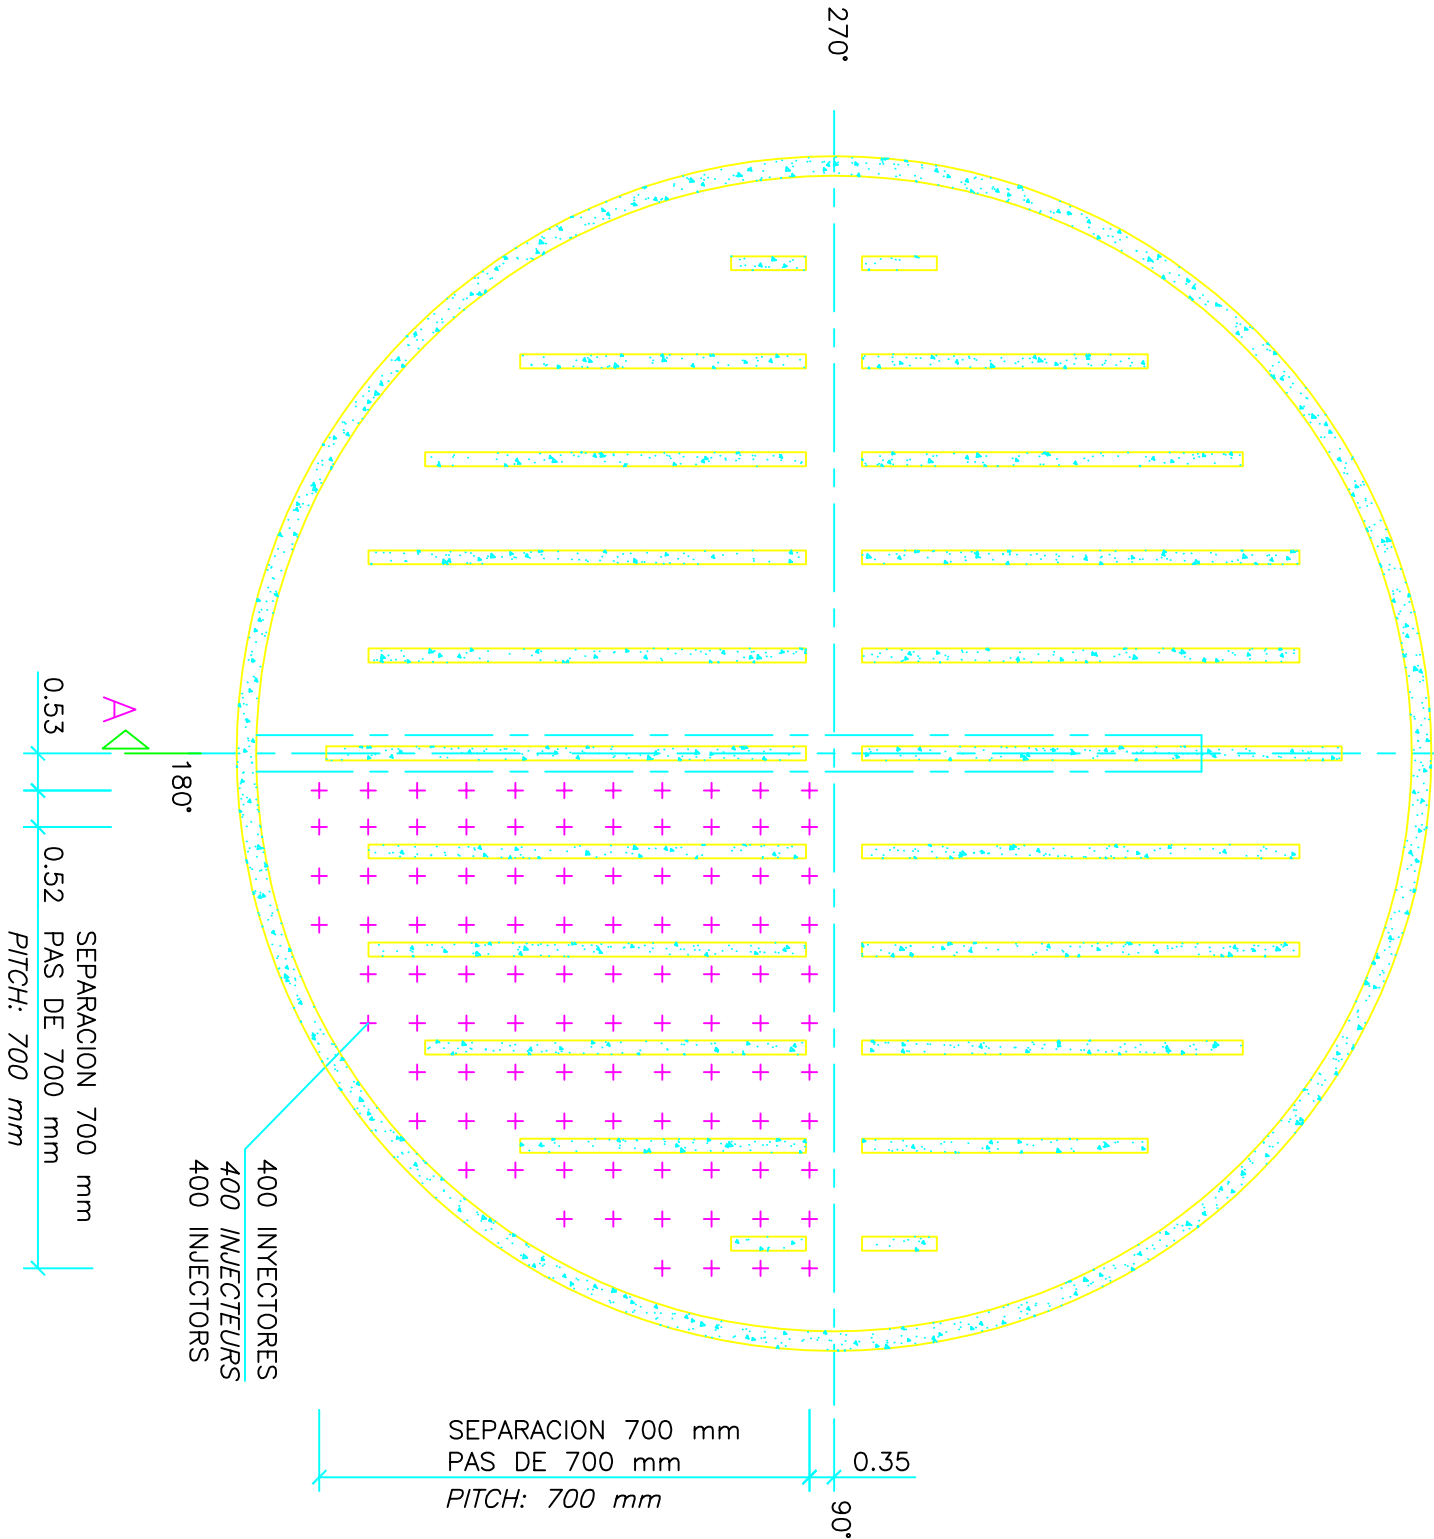

SECCION C-C
COUPÉ C-C ECHELLE 1:100
SECTION C-C SCALE 1:100

CARACTERÍSTICAS DE LOS MATERIALES CARACTÉRISTIQUES DES MATÉRIAUX CHARACTERISTICS OF THE MATERIALS

ACEROS/ACIERS/STEEL	
ACERO PASIVO ACIER PASSIF REINFORCEMENT	B 500 S
ACERO ACTIVO ACIER ACTIF PRESTRESSING	Y-1860-S7-15.2 (4H-1860-0.67)
HORMIGONES/BETONS/CONCRETE	
HORMIGON DE LIMPIEZA BETON EN MASSE	HM-15
MASS CONCRETE	
HORMIGON EN CIMENTACIONES BETON EN CIMENTATIONS	HA-25/P/20/II/a
CONCRETE OF FOUNDATIONS	
HORMIGON EN PANTALLAS, LOSA Y MUROS LOCAL TECNICO BETON DES VOILES, DALLE ET MURS EN LOCAL TECHNIQUE	HA-30/P/20/II/a
CONCRETE OF FOUNDATION WALLS, SLABS AND WALLS IN TECHNICAL ROOM	
HORMIGON EN DIGESTOR BETON DU DIGESTEUR	HA-40/P/20/II/a/Ob
CONCRETE OF DIGESTER	
HORMIGON EN PRELOSAS Y VIGAS PREFABRICADAS BETON EN PRELAISSONS ET POUTRES PREFABRIQUEES	HA-35/P/20/II/a
CONCRETE OF PRECAST PANELS AND BEAMS	
TIPOS DE CONTROL EN ELEMENTOS DE HORMIGON ARMADO/ TYPES DU CONTRÔLE EN ÉLÉMENTS DU BÉTON ARMÉ/ TYPES OF CONTROL OF REINFORCED CONCRETE ELEMENTS	
DEL ACERO DE ARMAR ACIER PASSIF REINFORCEMENT	NORMAL/NORMAL/NORMAL
DEL HORMIGON BETON CONCRETE	ESTADÍSTICO/STATISTIQUE/STATISTICALLY
DE EJECUCION EXECUTION	INTENSO (DAÑOS MEDIOS)/INTENSE (DAMAGE MEDIUM)
RECUBRIMIENTOS/ENROBAGE DES ACIERS/COVER OF REINFORCEMENT	INTENSIVE (AVERAGE DAMAGES)
	$f_{cm} = 40 \text{ mm}$

COEFICIENTES DE SEGURIDAD PREVISTOS EN LOS CALCULOS			
COEFFICIENTS DE SÉCURITÉ PRÉVUS DANS LES CALCULS			
SECURITY FACTORS USED IN THE CALCULATIONS			
$\delta_g = 1.35$	$\delta_q = 1.50$	$\delta_s = 1.15$	$\delta_c = 1.50$
		$\delta_p = 1.15$	

7	Rosa	E.Rechina	13-12-2002	SELLO	Petersen
6	Rafael	J.L. Bellod	25-06-2002	PLANTA PILOTO	Petersen
5	Rafael	J.L. Bellod	29-05-2002	ESPESOR HORMIGON NIVELACION Y huecos MUROS RECTOS	Petersen
4	Rafael	J.L. Bellod	20-05-2002	GEOMETRIA LOSA DE CIMENTACION	Petersen
3	Rafael	J.L. Bellod	09-05-2002	TEXTOS	Petersen
2	Rafael	J.L. Bellod	30-04-2002	GEOMETRIA	Petersen
1	O.R.	Petersen	22-03-2002		Petersen

DIGESTORES / DIGESTEURS / DIGESTERS
PLANO GENERAL-ALZADOS Y SECCIONES
PLAN DE PRINCIPE-ELEVATION & COUPÉ
GENERAL PLAN-ELEVATION & SECTIONS

0000 GC 000 0000 001

7