


DETALLE N°1 PERFORACION DE TUBERIA EN TECHO REF. B3

ESCALA 1:10

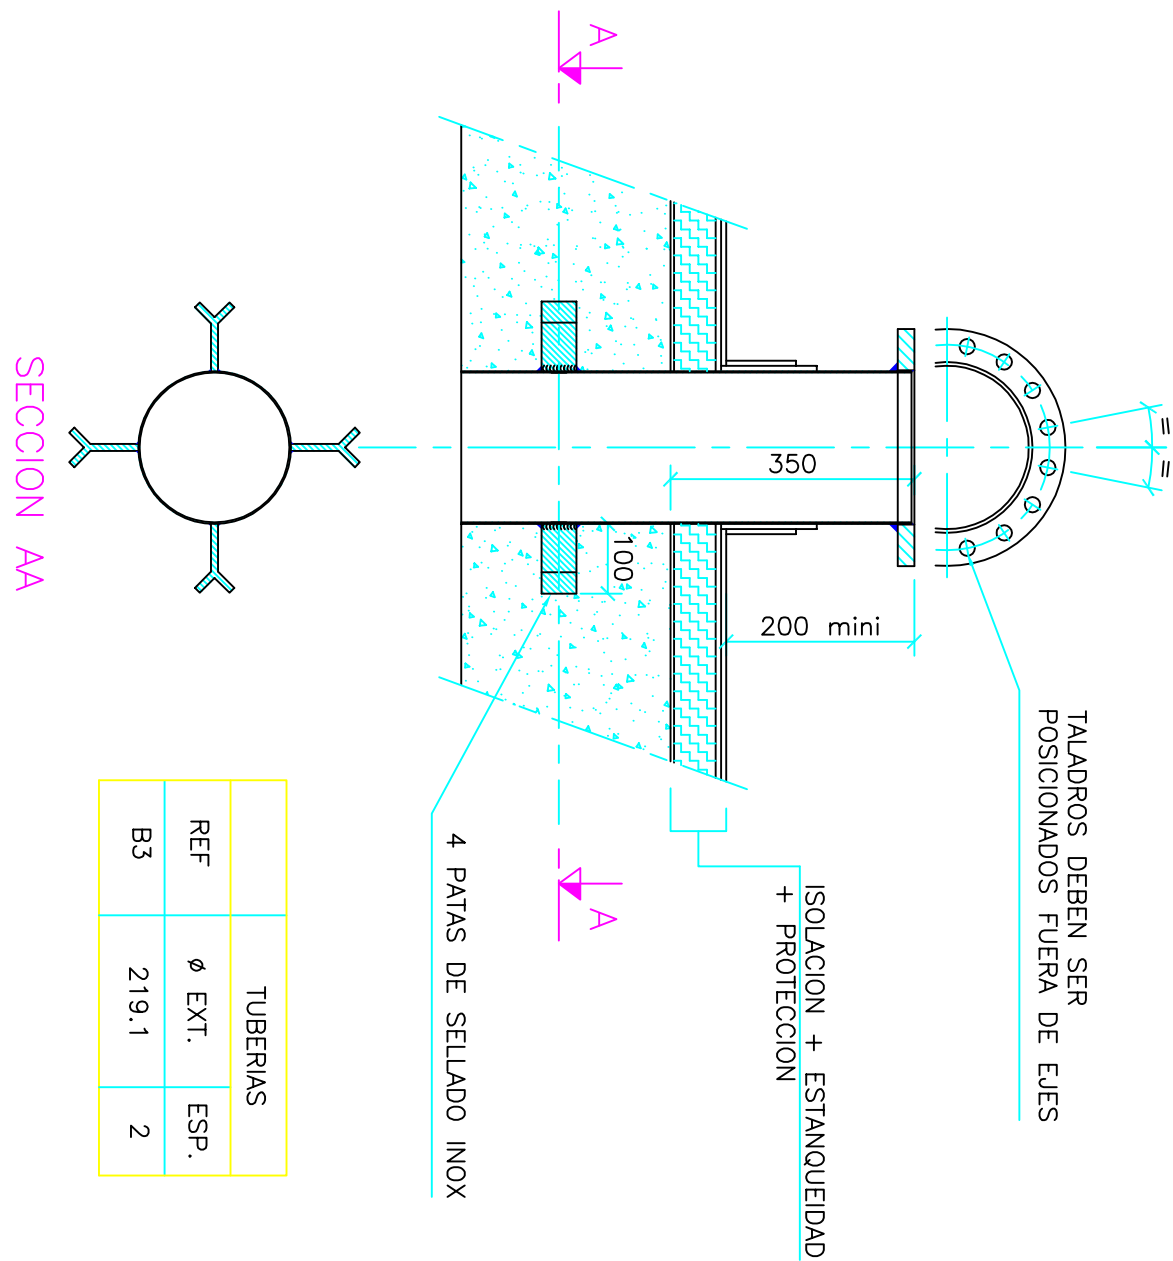


TUBERIAS		
REF.	Ø EXT.	ESP.
B3	219.1	2

SECCION AA


DETALLE N°5 TUBERIAS REF. T1-T2-T3-T4

ESCALA 1:10

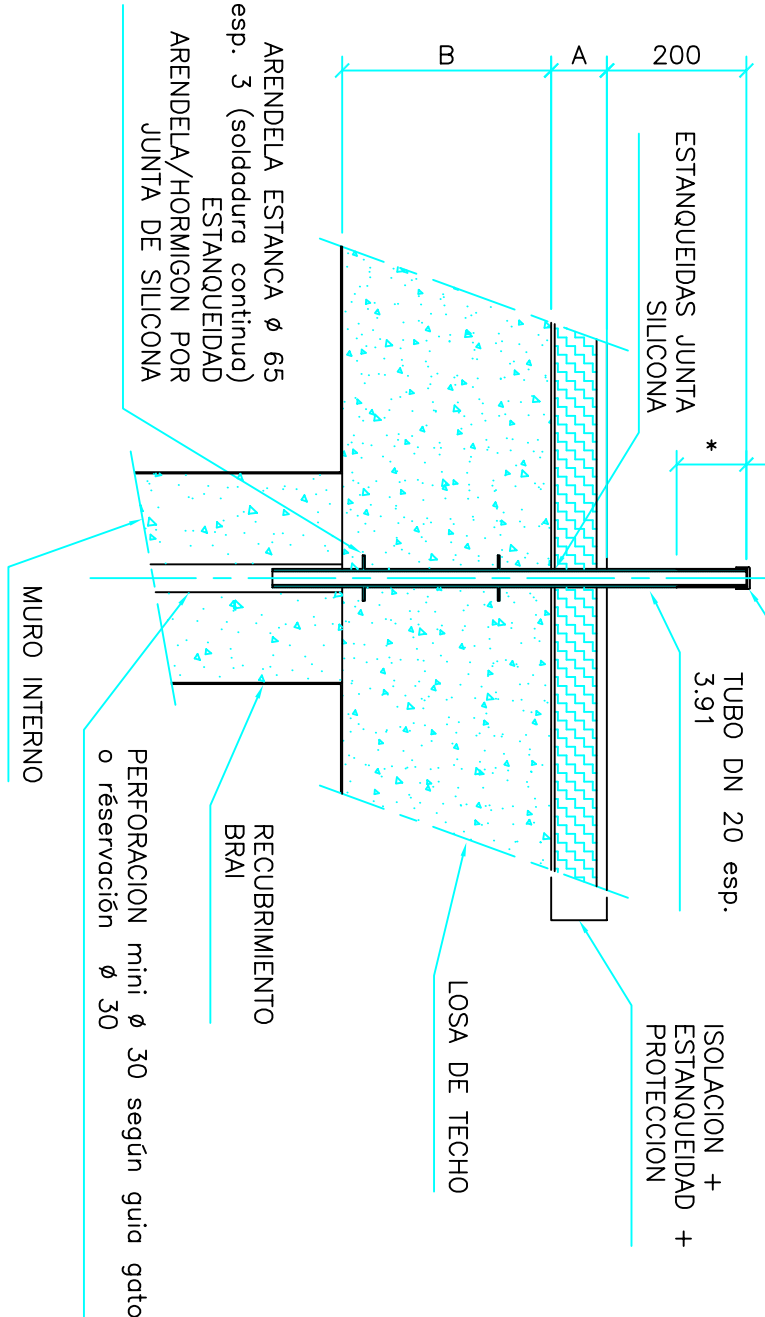

DETALLE N°6 PERFORACION DE TUBERIA EN TECHO REF. V2

ESCALA 1:10

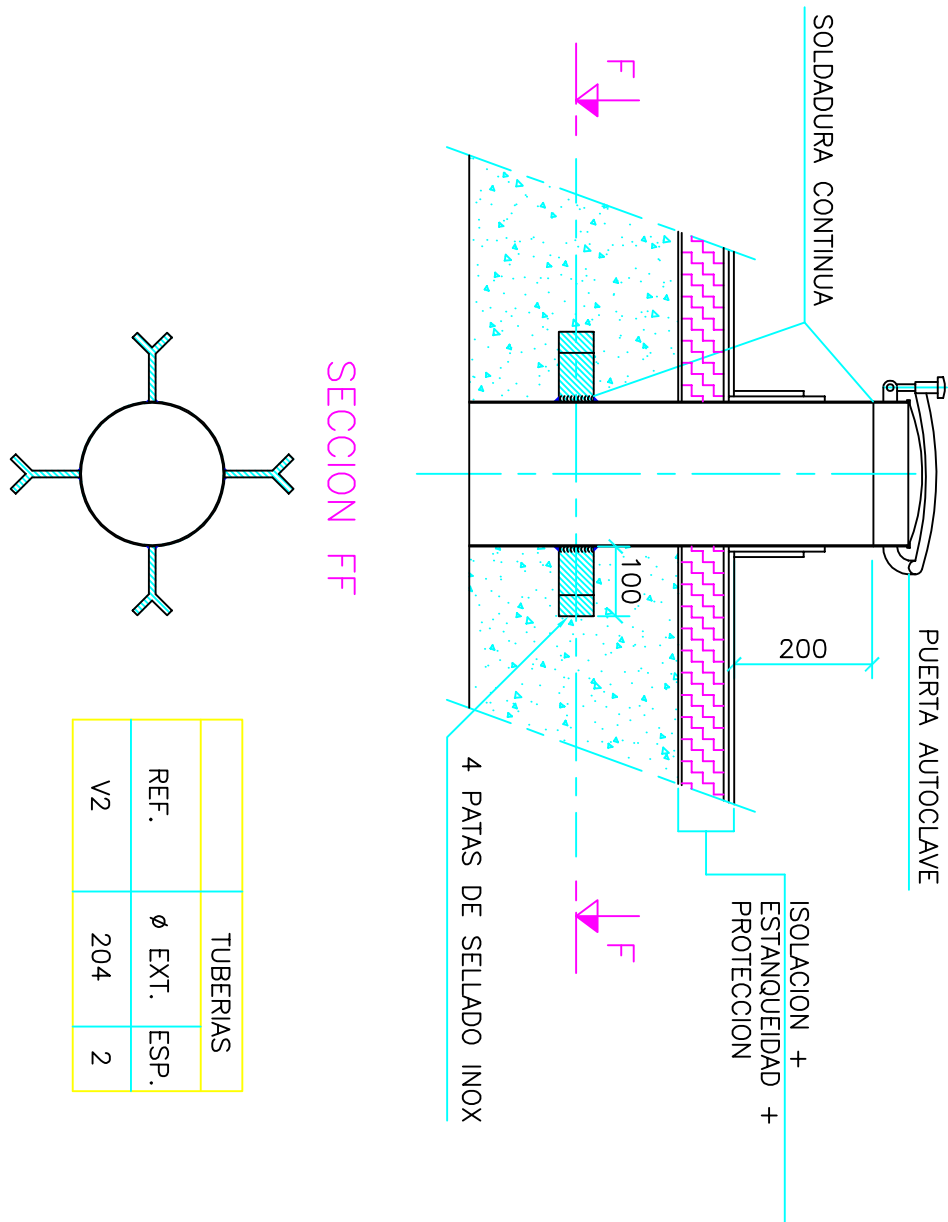


SECCION FF

TUBERIAS		
REF.	Ø EXT.	ESP.
V2	204	2

DETALLE N°2 PERFORACION DE TUBERIA EN TECHO REF. S1

ESCALA 1:10

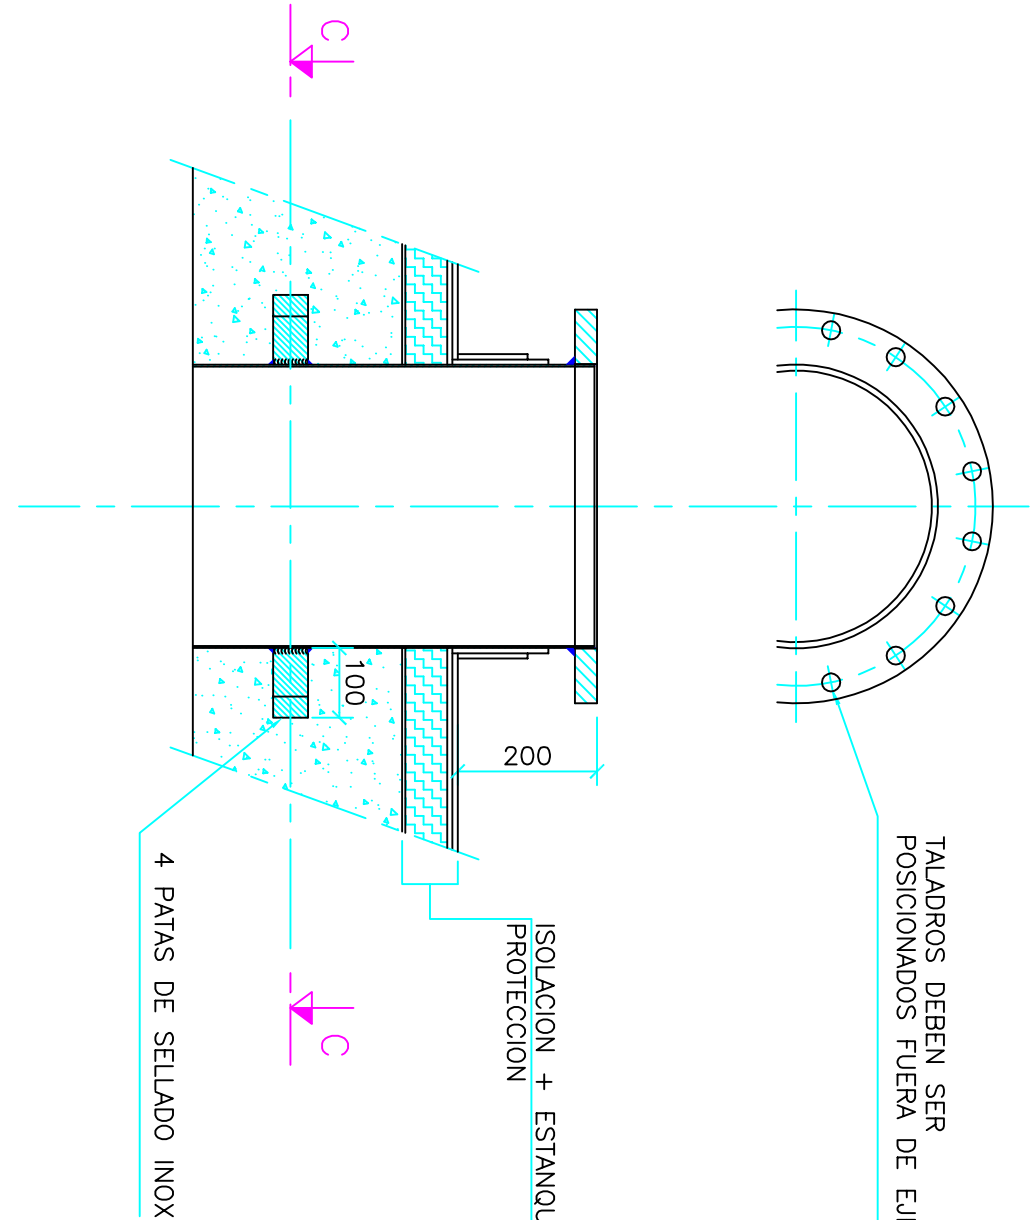


TUBERIAS		
REF.	Ø EXT.	ESP.
S1	406.4	2.9

SECCION CC


DETALLE N°7 PERFORACION DE TUBERIA EN TECHO REF. P2

ESCALA 1:10

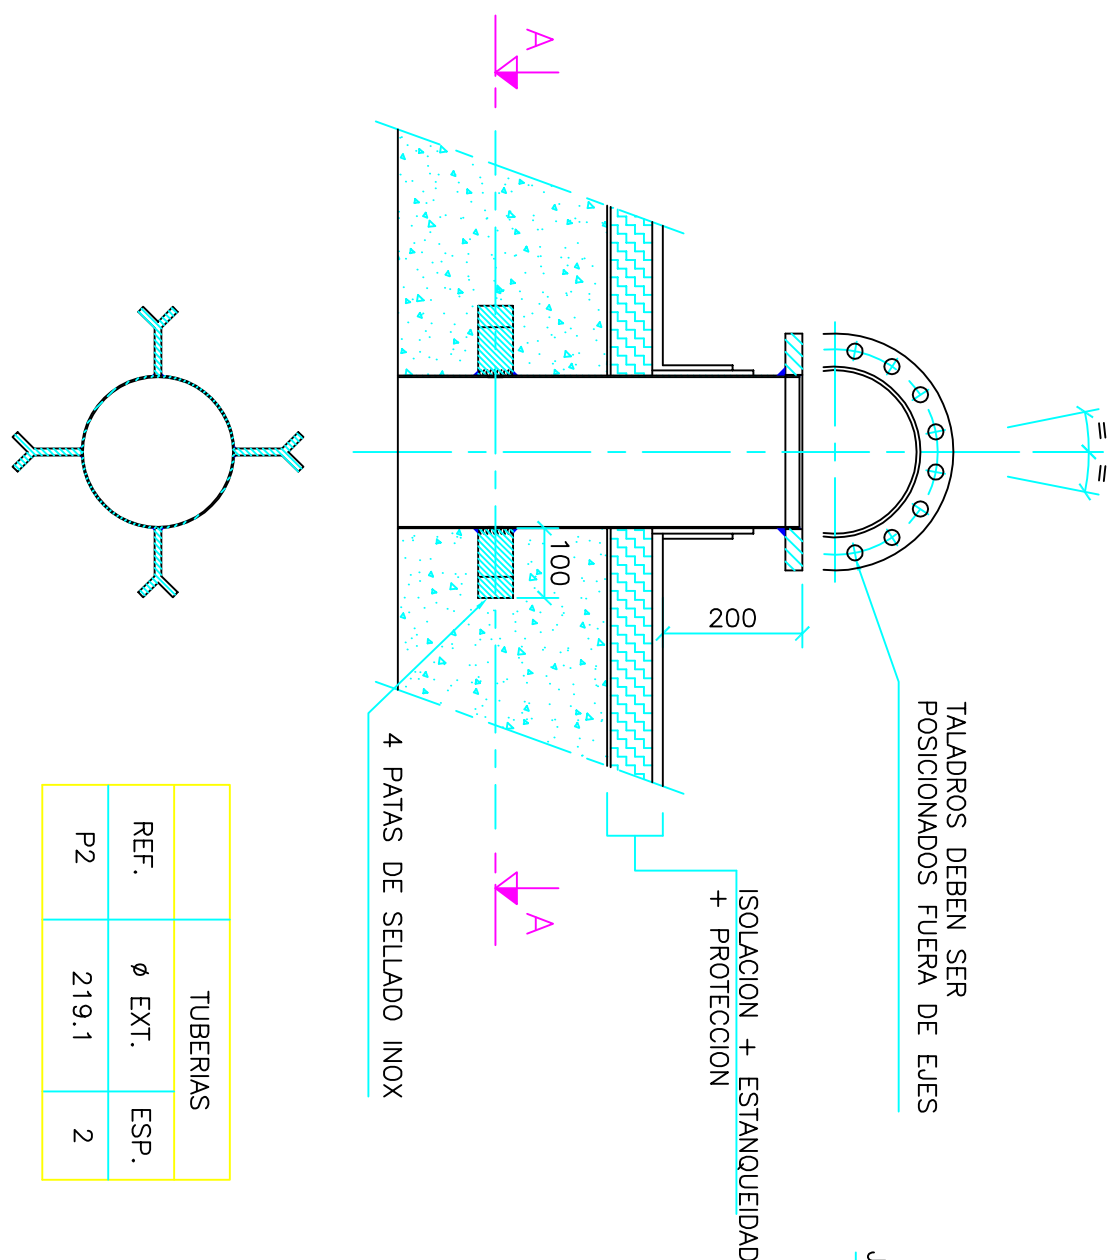

SECCION AA

TUBERIAS		
REF.	Ø EXT.	ESP.
P2	219.1	2

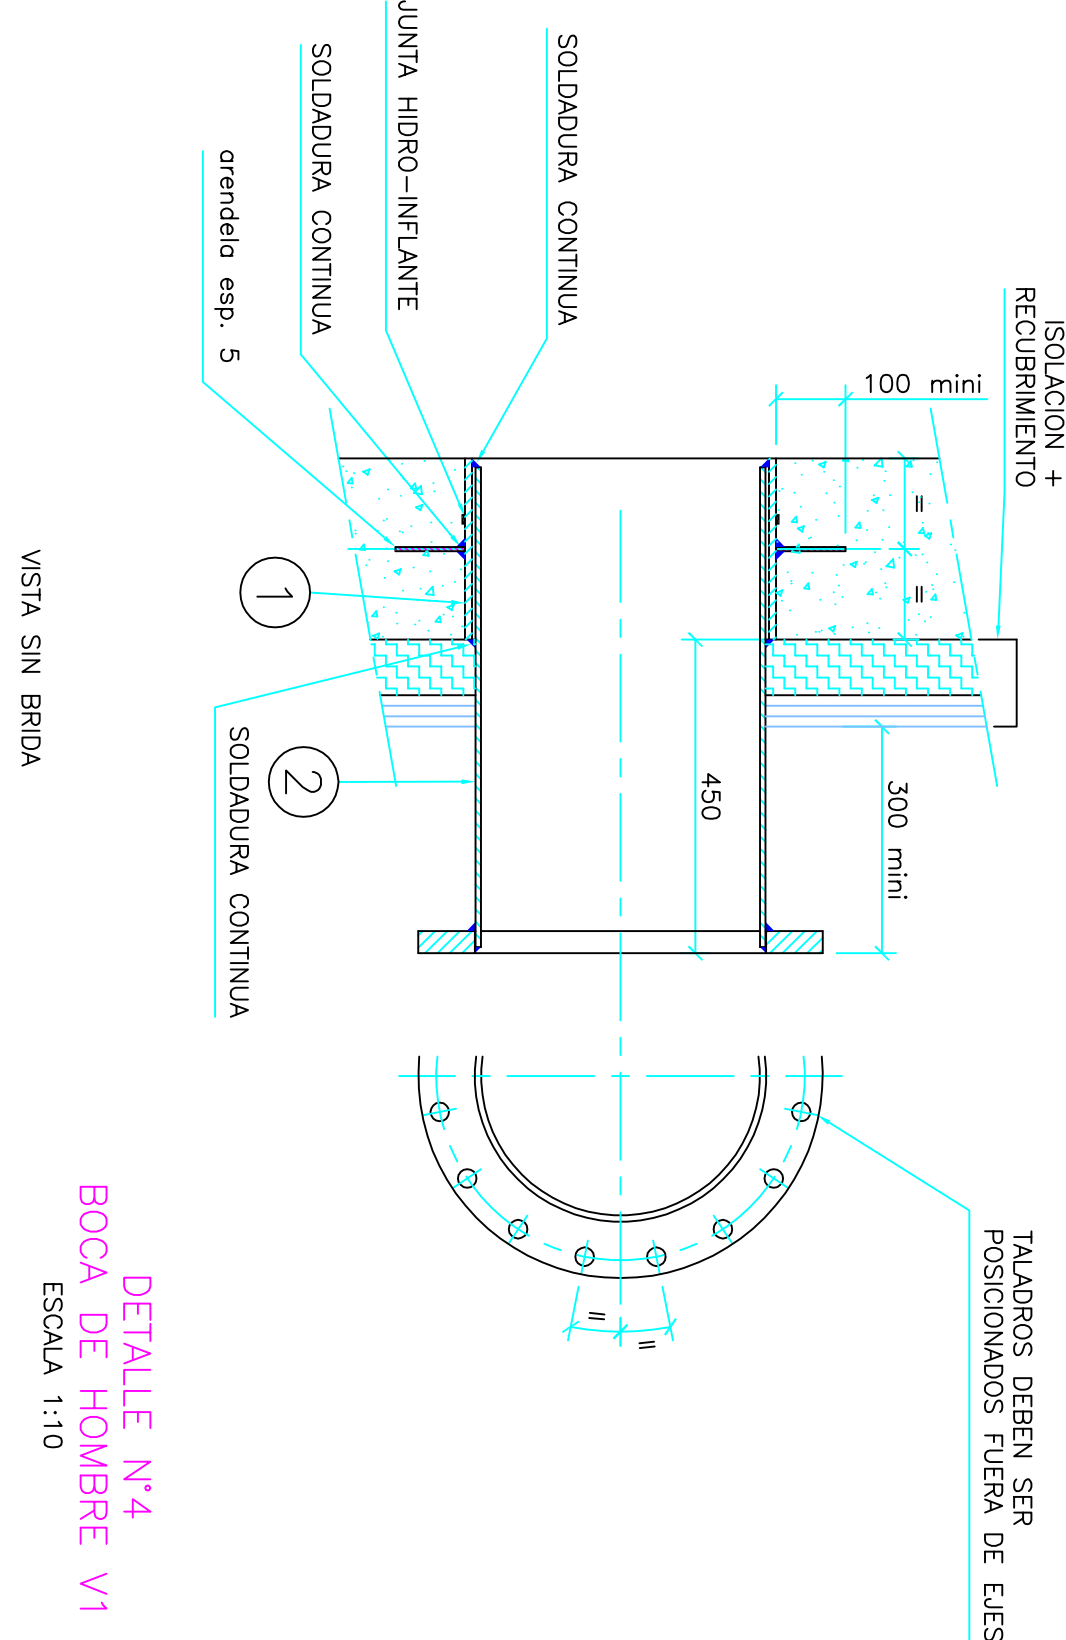


DETALLE N°3 TUBERIAS REF. A1-B1-B2-P1

ESCALA 1:10



DETALLE N°4 BOCA DE HOMBRE V1

ESCALA 1:10

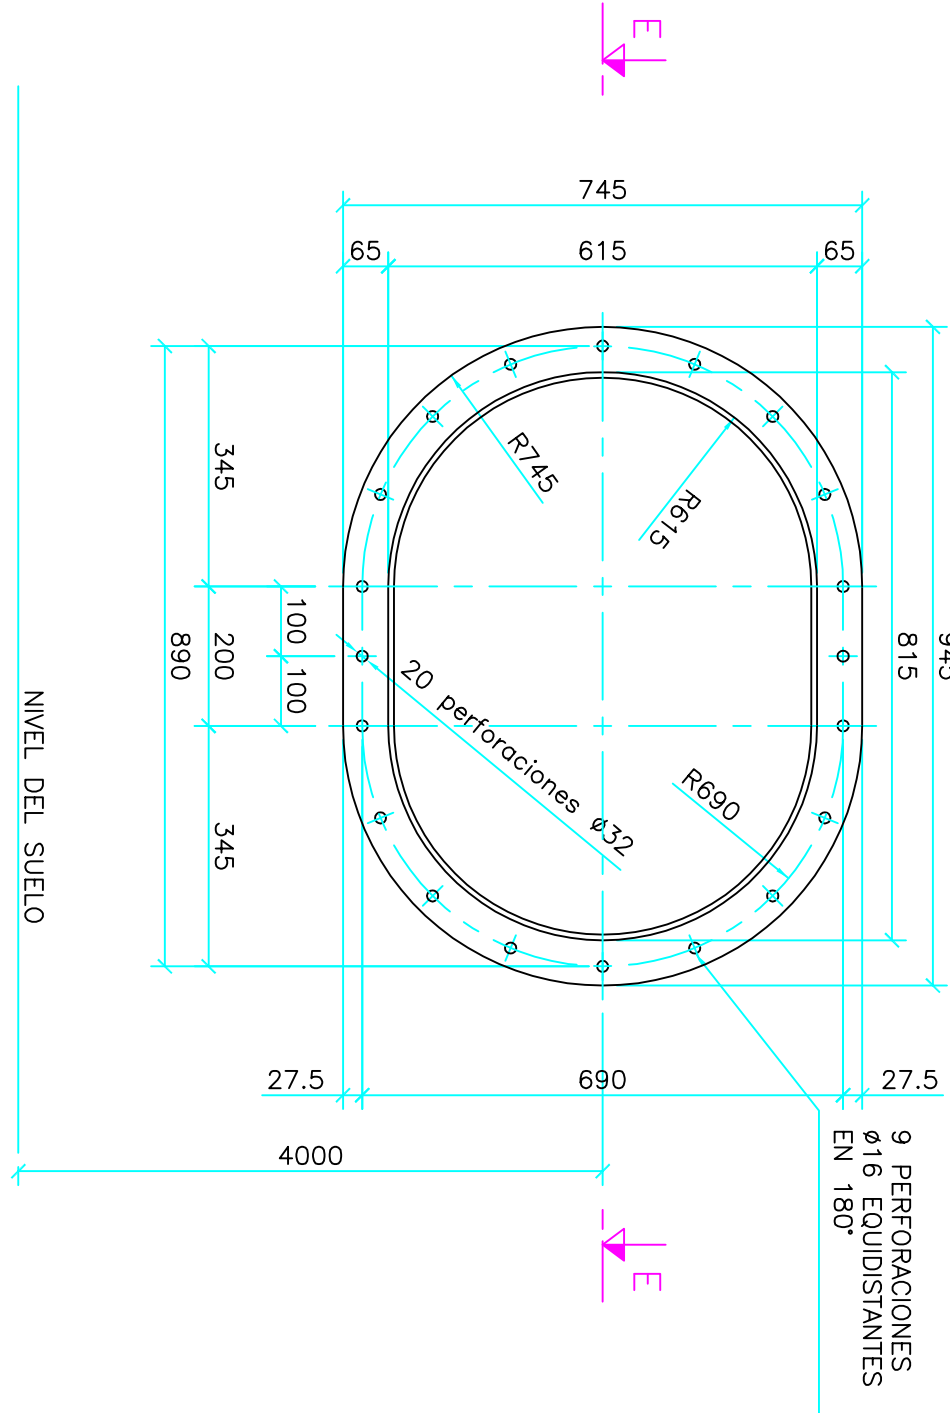


REF.	RESERVACION		TUBERIA	
Item	Ø INT.	ESP.	Ø EXT.	ESP.
V1	620 x 820	6	615 x 815	8

BRIDA LLENA

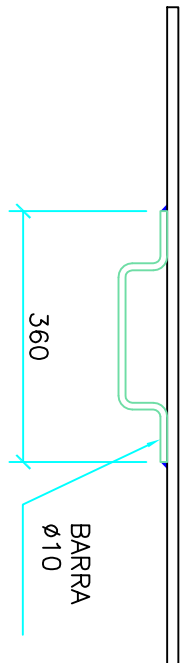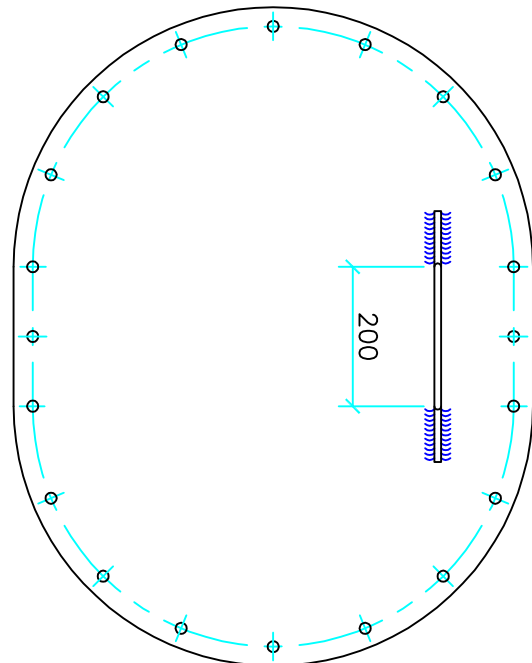

SECCION EE

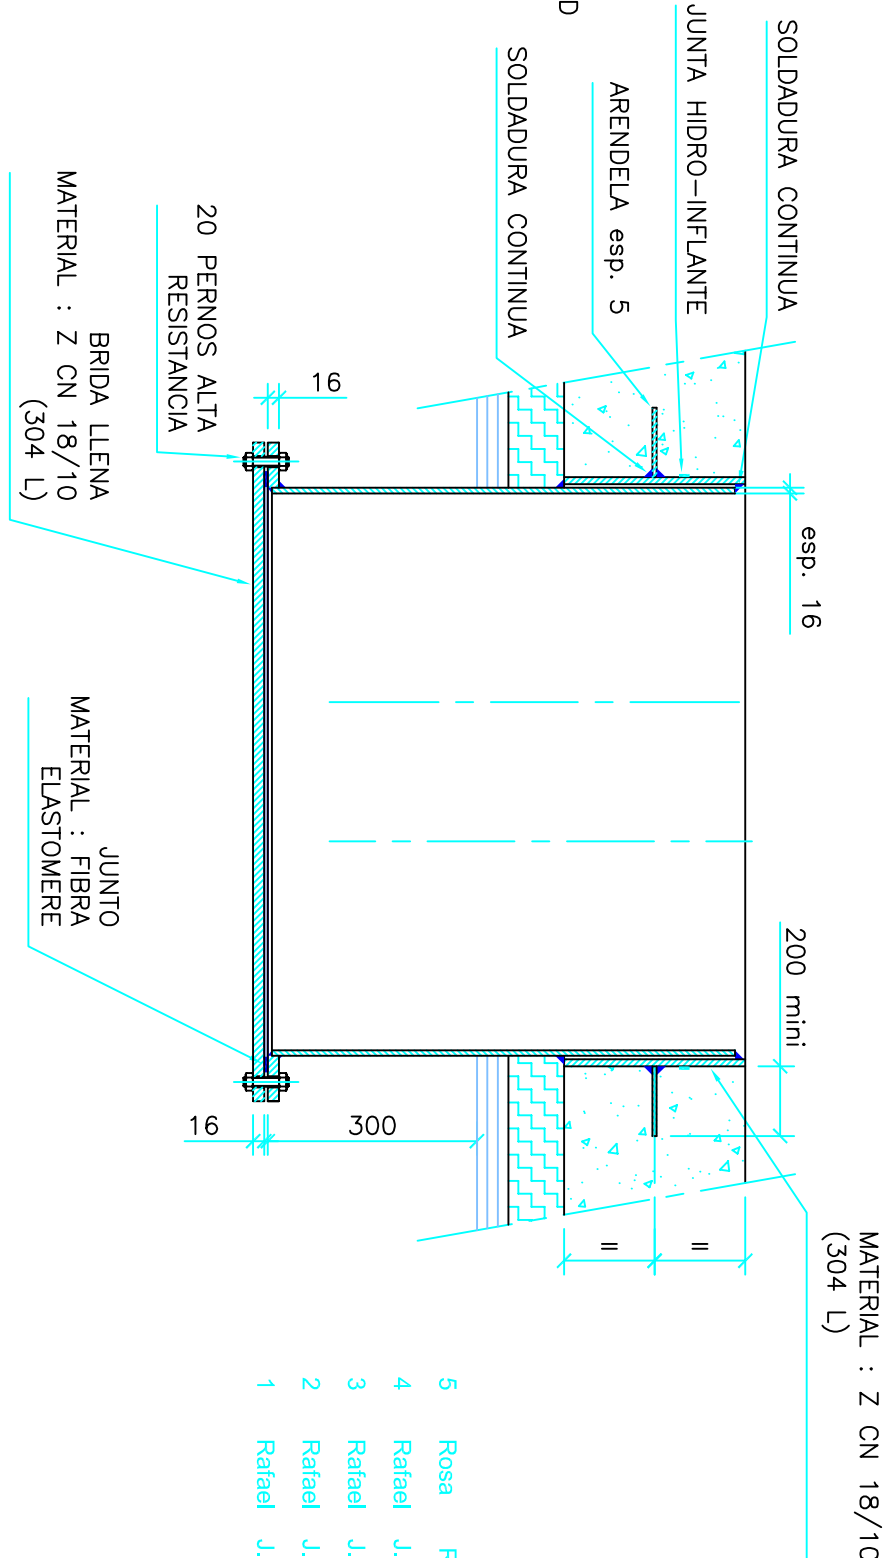

5	Rosa	Rechna	15-12-2002	DESDOBLE DE GC004 - PASADIZOS	Pelaresen
4	Rafael	J.L. Baldo	25-05-2002	PLANTA PILOTO, DE TALLER Y MAS	Pelaresen
3	Rafael	J.L. Baldo	25-05-2002	MODIFICACION GENERAL	Pelaresen
2	Rafael	J.L. Baldo	09-05-2002	TTTULO DE PLANO	Pelaresen
1	Rafael	J.L. Baldo	05-05-2002		Pelaresen

DESDOBLE DE GCO04 , PASATUBO
PLANTA PILOTO, DETALLE 2 Y M3
MODIFICACION GENERAL
TITULO DE PLANO

Petersen
Petersen
Petersen
Petersen
Petersen

VARIAS

DIGESTORES / DIGESTEURS / DIGESTERS
PLANO DE FABRICACION DE ELEMENTOS DE ANCLAJE Y PASAMUROS
PLAN DE FABRICATION D'INSERTS & PLOUAGE
FABRICATION PLAN OF ANCHOR ELEMENTS AND TUBES IN WALLS
0000 GC 000 0000 04A 5