

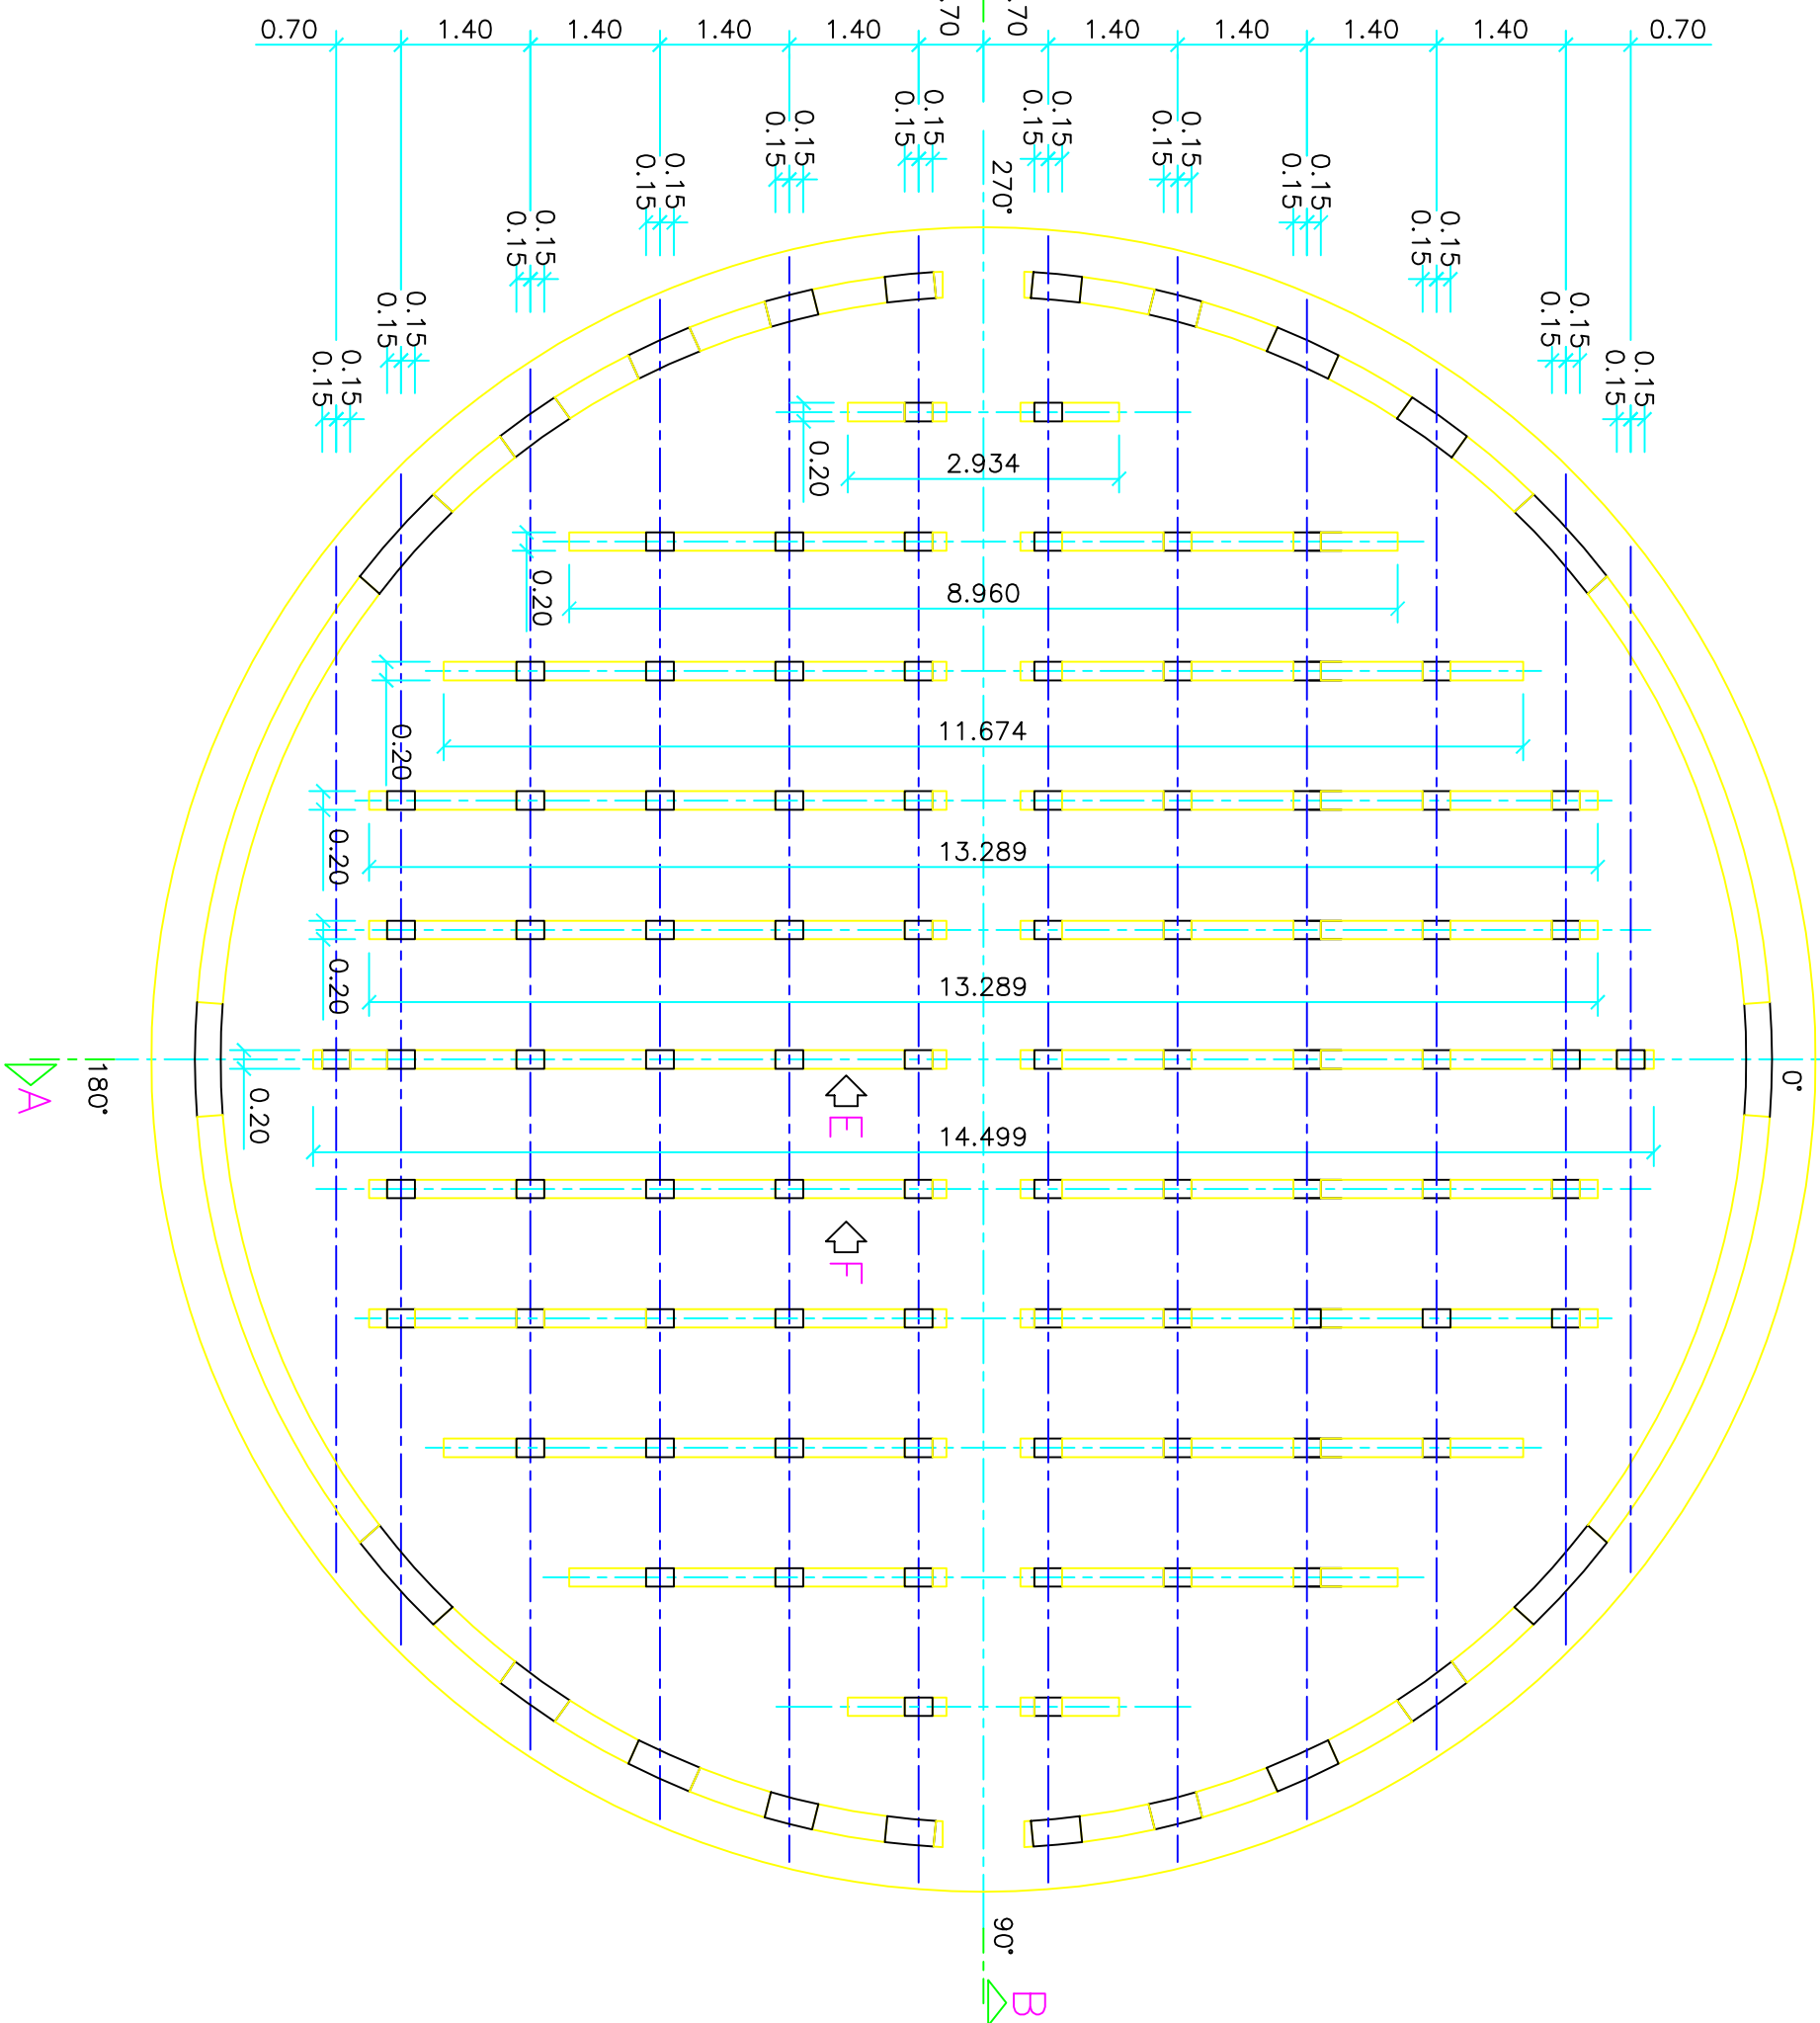
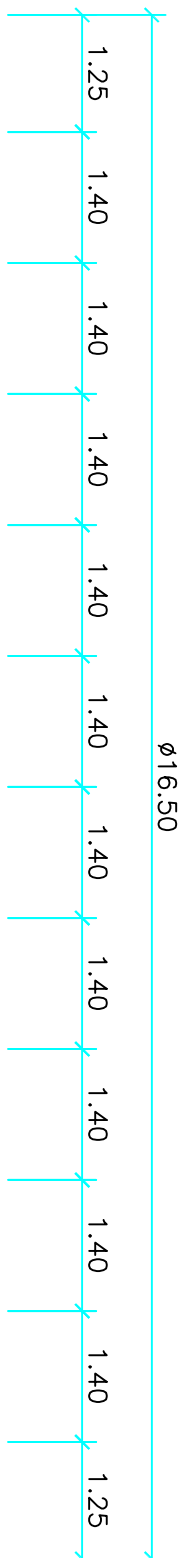
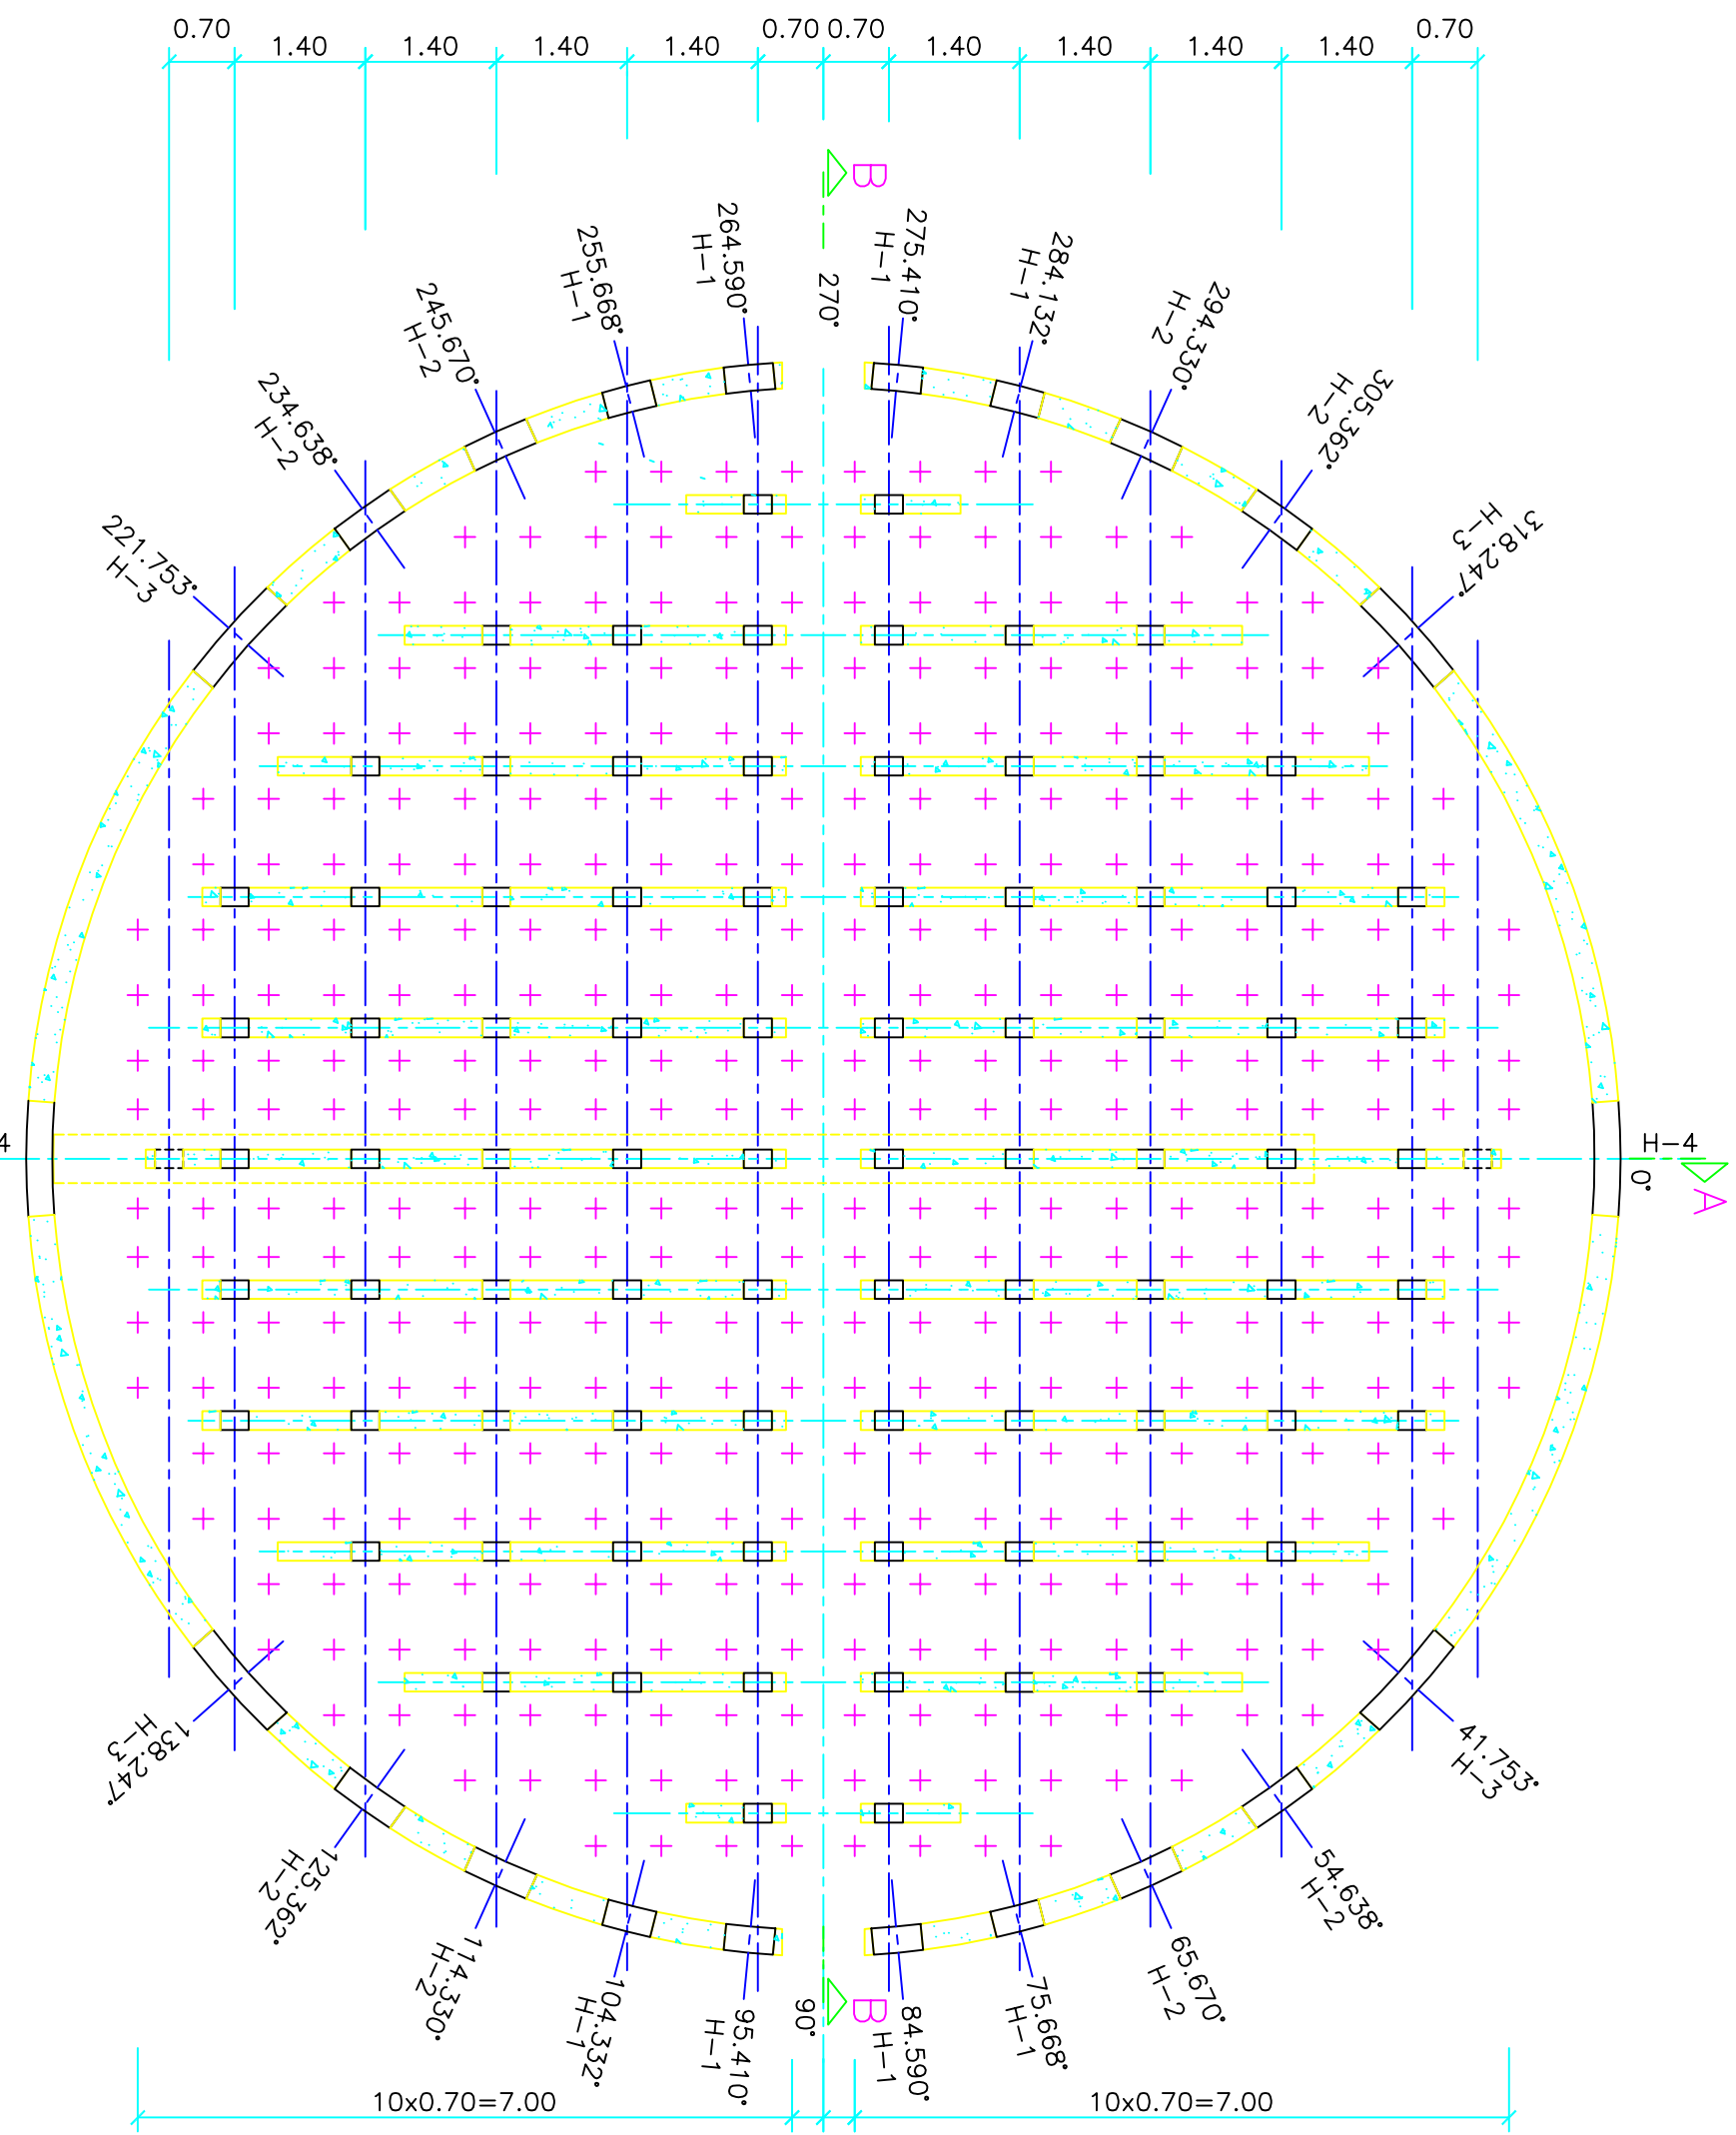


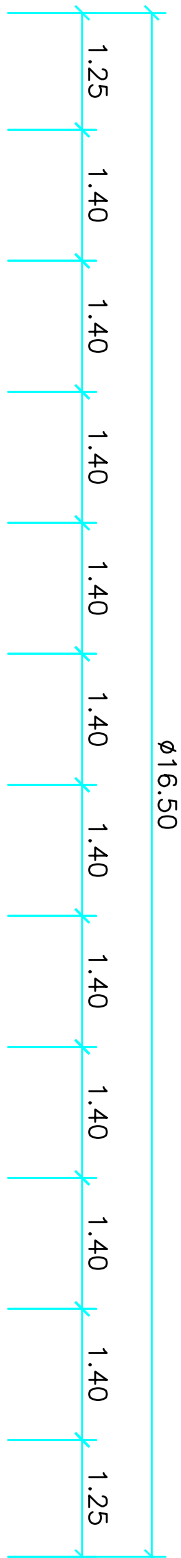


SECTION C-C ESCALA 1:75
COUPE C-C
SECTION C-C SCALE 1:75

SECTION D-D ESCALA 1:75
COUPE D-D
SECTION D-D SCALE 1:75

ALZADO-E
ELEVATION-E
ELEVATION-E SCALE 1:75

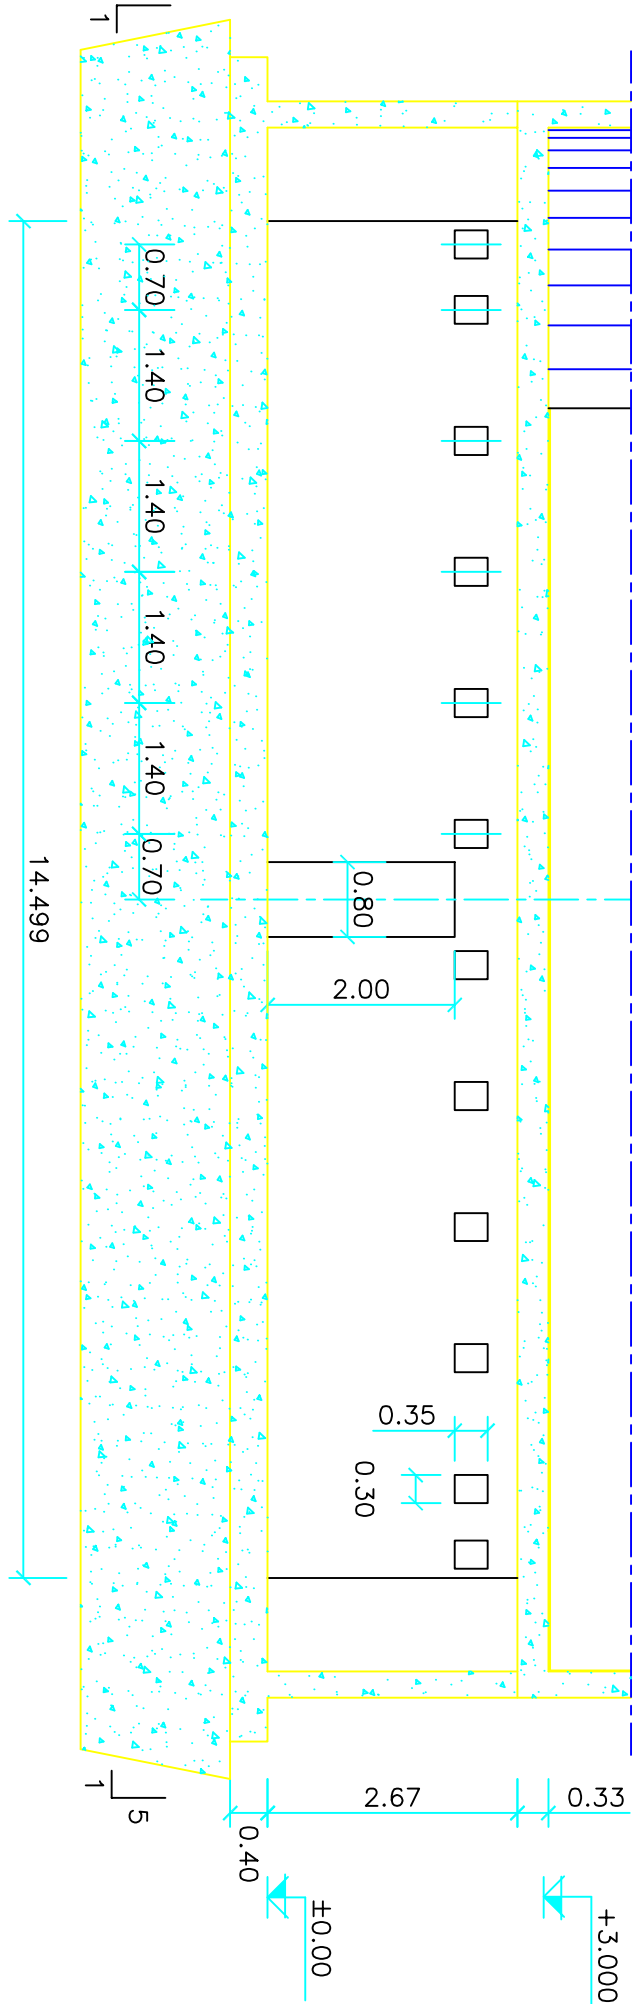

ALZADO-F
ELEVATION-F
ELEVATION-F SCALE 1:75

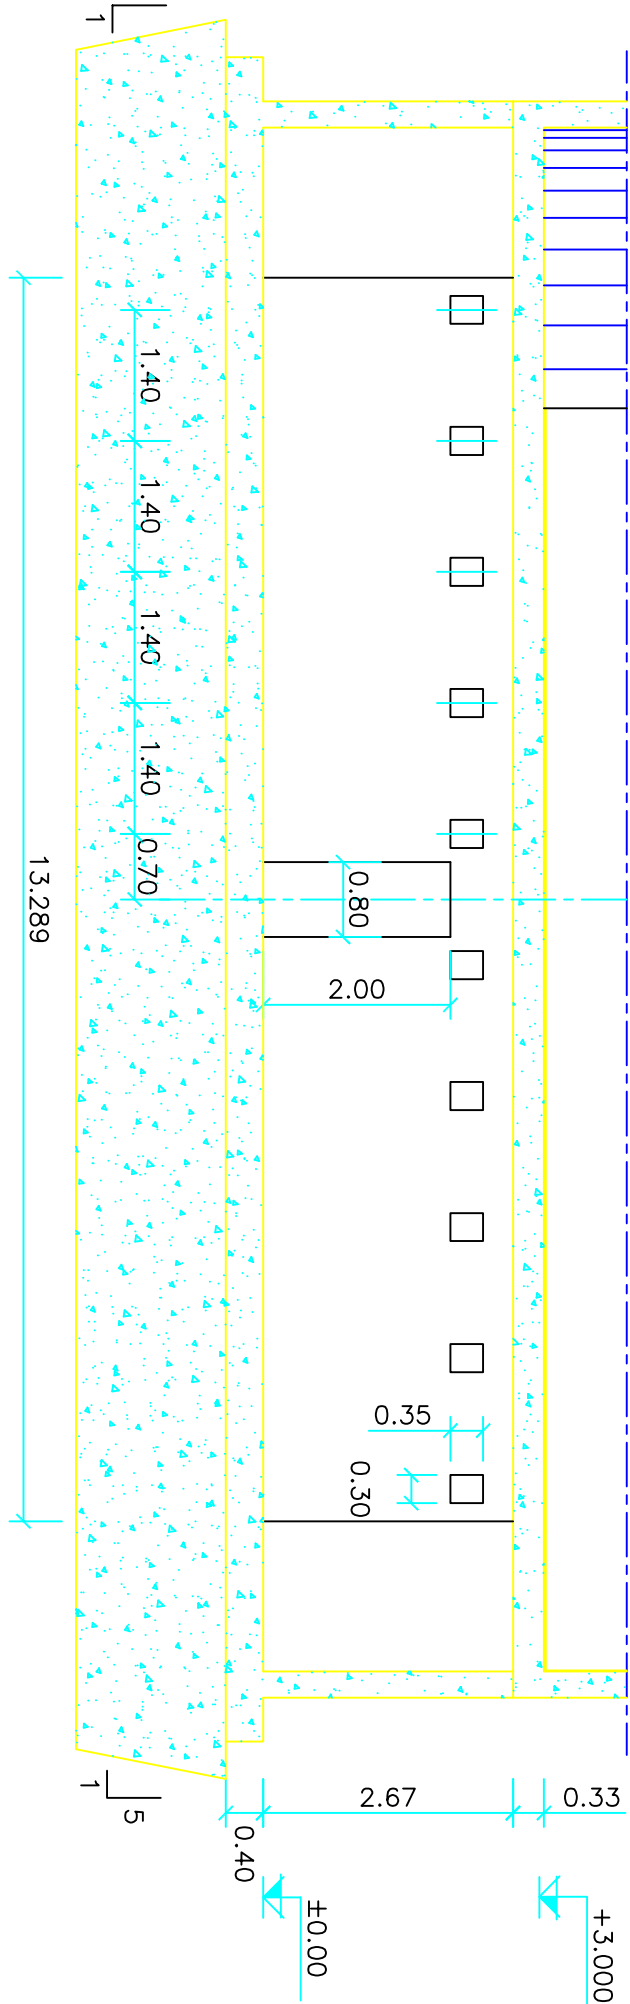

CARACTERÍSTICAS DE LOS MATERIALES CARACTÉRISTIQUES DES MATÉRIAUX CHARACTERISTICS OF THE MATERIALS

ACEROS /ACIERS/STEEL	
ACERO PASIVO ACIER PASSIF REINFORCEMENT	B 500 S
ACERO ACTIVO ACIER ACTIF PRESTRESSING	Y-1860-S7-15.2 (4H-1860-0.67)
HORMIGONES/ BETONS/ CONCRETE	
HORMIGON DE LIMPIEZA	HM-15
MASS CONCRETE	
HORMIGON EN FUNDACIONES CONCRETE OF FOUNDATIONS	HA-25/P/20/IIlg
HORMIGON EN PANTALLAS, LOSA Y MUROS LOCAL TECNICO BETON DES VOILES, DAILE ET MURS EN LOCAL TECHNIQUE	HA-30/P/20/IIlg
CONCRETE OF FOUNDATION WALLS, SLABS AND WALLS IN TECHNICAL ROOM	
BETON DU DIGESTEUR	HA-40/P/20/IIlg/Ob
CONCRETE OF DIGESTER	
HORMIGON EN PRETENSAS Y VIGAS PRETENSADAS BETON DES PRETENSES ET VIGES PRETENSÉES	HA-35/P/20/IIlg
CONCRETE OF PRECAST PANELS AND BEAMS	
TIPOS DE CONTROL EN ELEMENTOS DE HORMIGON ARMADO/ TYPES DU CONTROL EN ELEMENTS DU BETON ARME/ TYPES OF CONTROL OF REINFORCED CONCRETE ELEMENTS	
DEL ACERO DE ARMAR ACIER PASSIF REINFORCEMENT	NORMAL/NORMAL/NORMAL
DEL HORMIGON CONCRETE DE EXECUTION	ESTADISTICO/ STATISTIQUE/ STATISTICALLY
RECUBRIMIENTOS/ ENROBAGE DES ACIERS/ COVER OF REINFORCEMENT	INTENSIVO (DAÑOS MEDIOS)/ INTENSE (DAMAGE MODERATE)
	$f_{cm} = 40 \text{ mm}$

COEFICIENTES DE SEGURIDAD PREVISTOS EN LOS CALCULOS			
COEFFICIENTS DE SECURITE PREVUS DANS LES CALCULS			
SECURITY FACTORS USED IN THE CALCULATIONS			
$\delta_g = 1.35$	$\delta_q = 1.50$	$\delta_s = 1.15$	$\delta_c = 1.50$
		$\delta_p = 1.15$	

5	Rosa	E.Rechina	13-12-2002	SELLO	Petersen
4	Rafael	J.L. Balboa	25-06-2002	PLANTA PILOTO	Petersen
3	Rafael	J.L. Balboa	29-05-2002	ESP. HORMIGON NIVELACION Y HUECOS MUROS RECTOS	Petersen
2	Rafael	J.L. Balboa	20-05-2002	GEOMETRIA LOSA DE DIVERGENCIA	Petersen
1	Rafael	J.L. Balboa	09-05-2002		Petersen

DIGESTORES /DIGESTEURS/ DIGESTERS
SECCIONES C-C, D-D, ALZADOS E-E Y F-F
COUPES C-C, D-D, ELEVATIONS E-E ET F-F
SECTIONS C-C Y D-D, ELEVATIONS E-E AND F-F

0000 GC 000 0000 012