




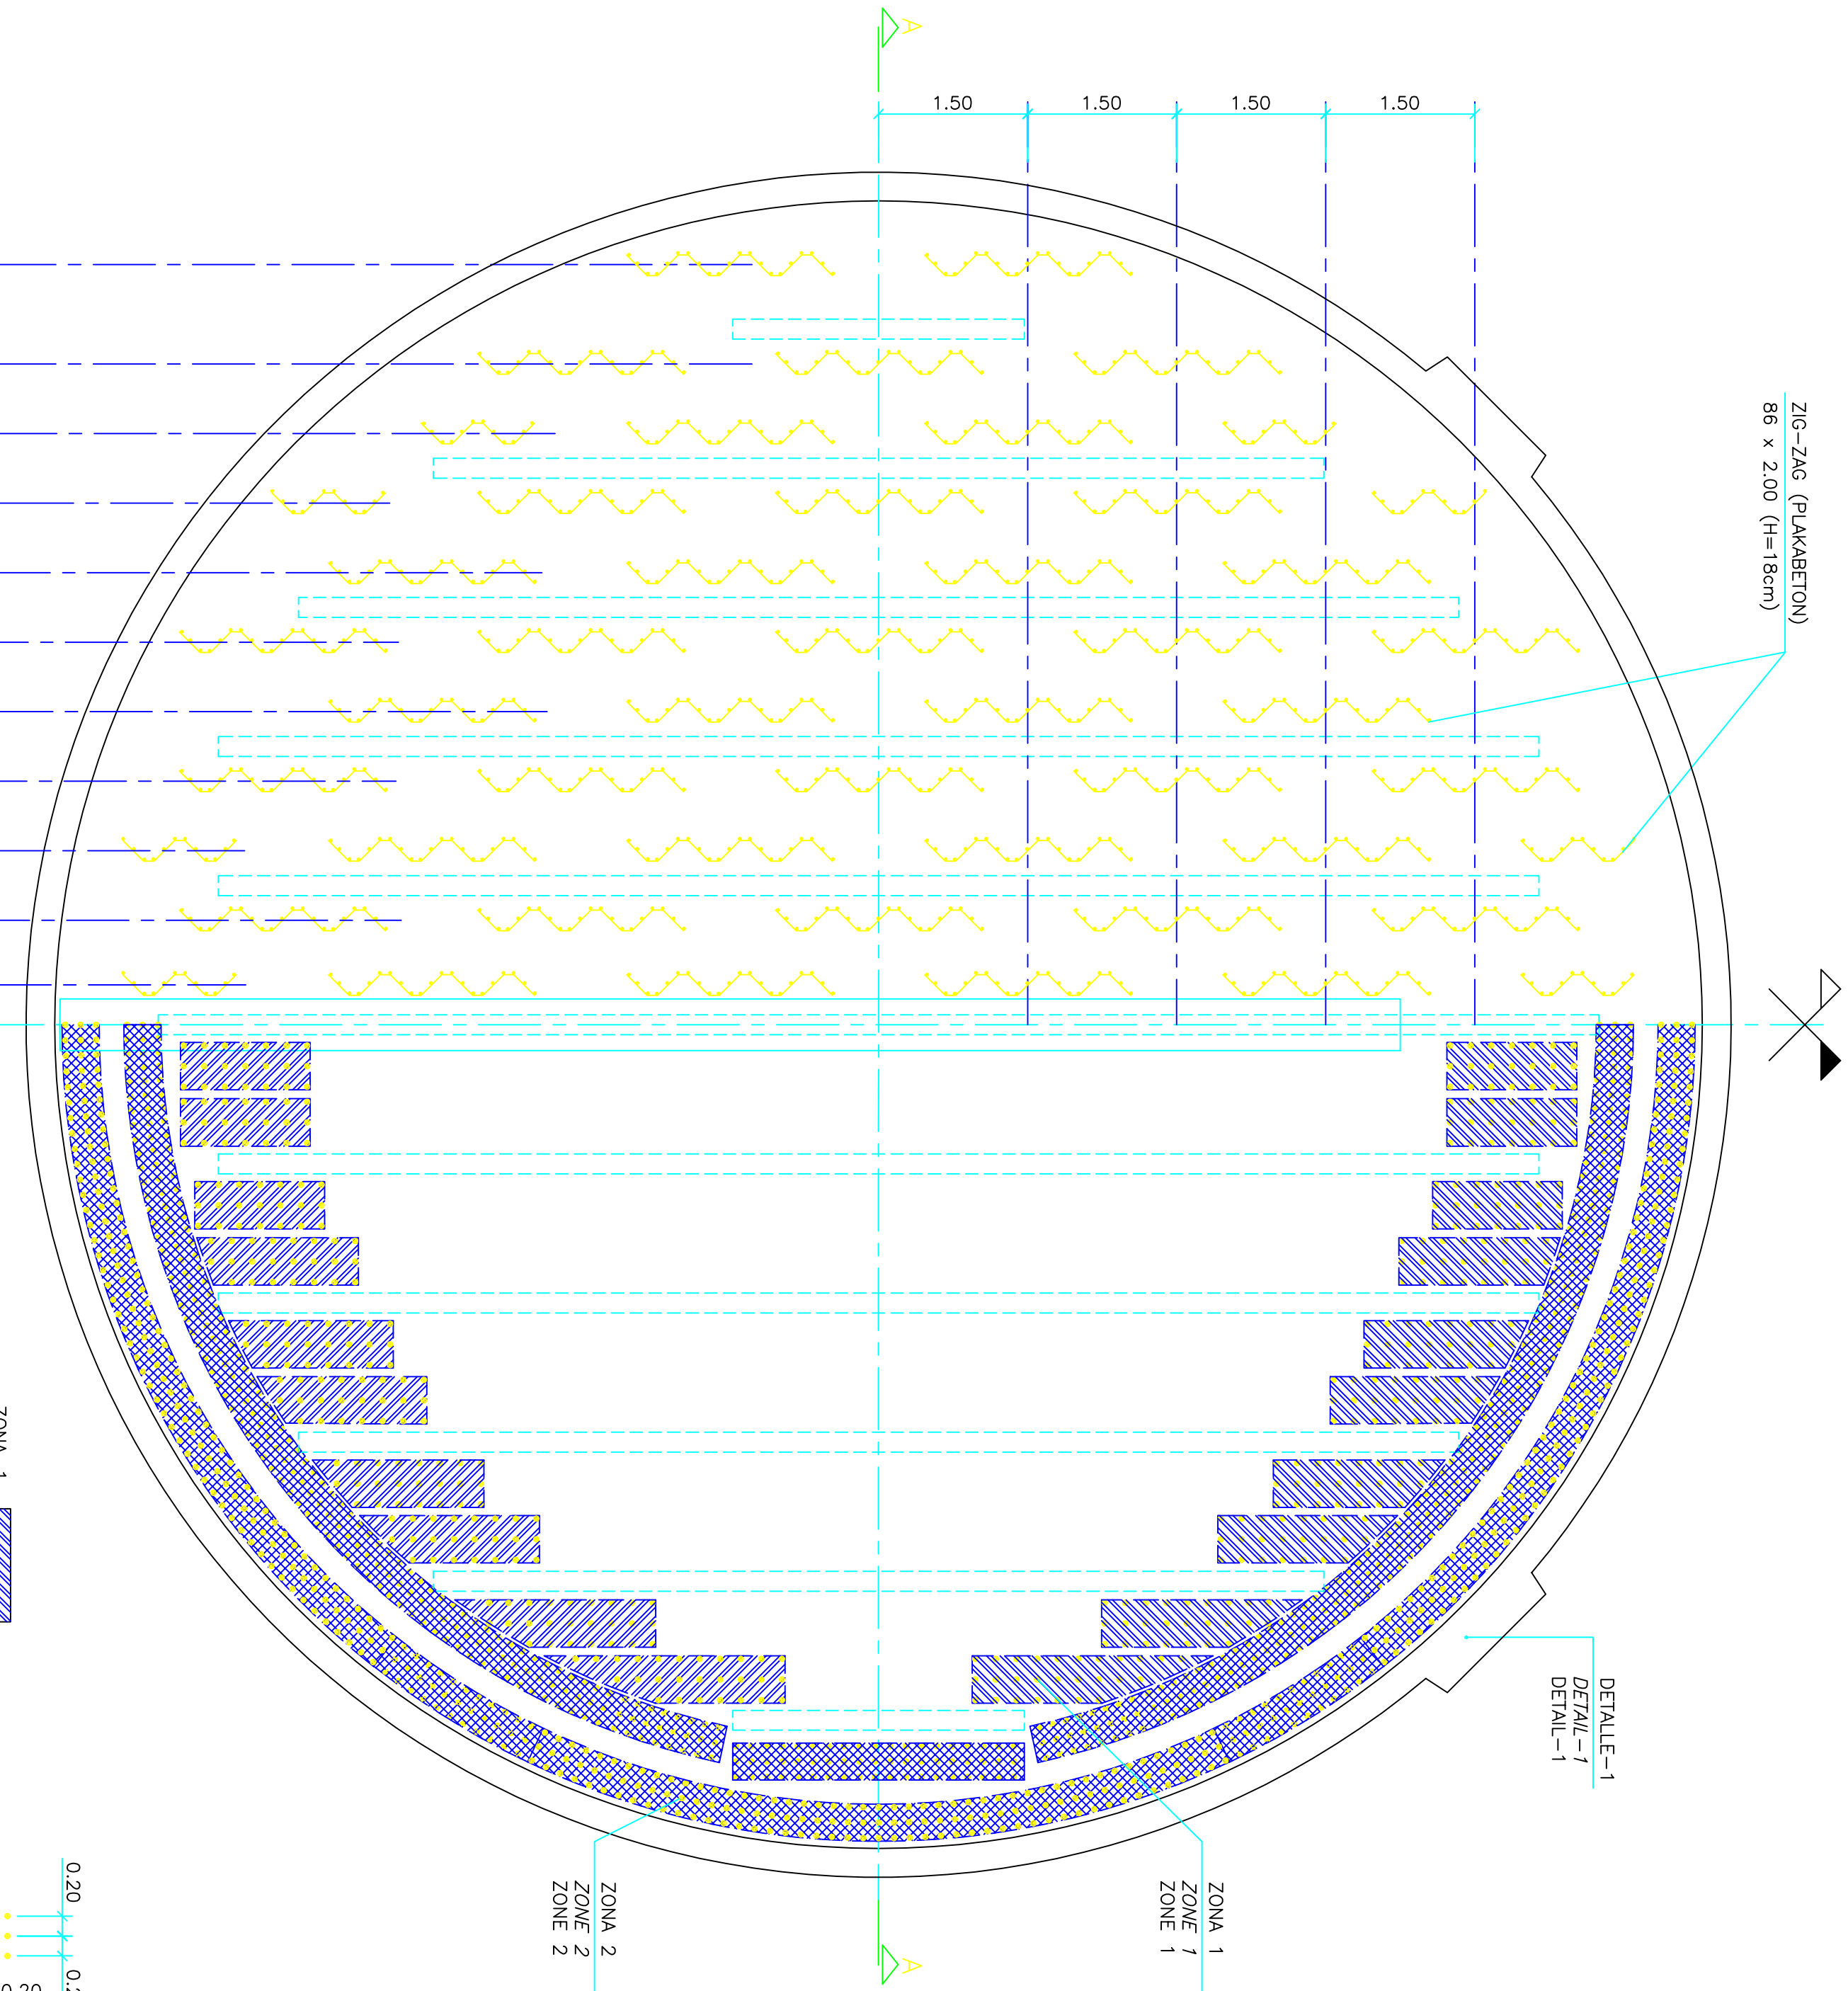


DESPECIE DE ARMADURAS		DEPECIEMENT DES ARMATURES		LIST OF REINFORCEMENT			
N° Orden Repère des barres N° of bar	Ø [mm]	N° de piezas Nb de barres Number of bars	Longitud [m] Longeur [m] Length [m]	ESQUEMA longitudes en m SCHEMA longeurs en m SCHEME length in m	Long total [m] Longeur totale [m] Total length [m]	Peso unit. [kg/m] Poid unit. [kg/m] Weight p. unit. [kg/m]	Peso [kg] Poid [kg] Weight [kg]
1	10	44	11.60	11.60	510.40	0.62	316.4
1A	10	42	9.60	9.60	403.20	0.62	250.0
2	10	42	4.00	4.00	168.00	0.62	104.2
3	10	92	2.06	Vmed=2.06	189.52	0.62	117.5
4	10	88	4.07	Vmed=4.07	358.16	0.62	222.1
5	10	96	12.00	12.00	1,152.00	0.62	714.2
6	10	68	11.00	11.00	748.00	0.62	463.8
7	10	60	7.25	Vmed= 7.25	474.00	0.62	293.9
8	25	32	3.75	3.75	120.00	3.85	462.0
9	20	24	4.90	4.90	117.60	2.47	290.5
10	20	32	4.30	4.30	137.60	2.47	339.9
11	16	178	4.10	2.50 1.60	729.80	1.58	1,153.1
11A	16	82	4.60	3.00 1.60	377.20	1.58	595.9
12	20	247	2.40	1.30 1.10	592.80	2.47	1,464.2
13	12	247	2.70	2.00 0.70	666.90	0.89	593.5
13A	16	14	3.30	1.30 2.00	46.20	1.58	73.0
14	10	518	1.05	0.90 0.30 0.75	543.90	0.62	337.2
15	16	60	2.23	0.90 0.73 0.60	133.80	1.58	211.4
16 (INOX)	10	30	1.05	0.85 0.10	31.50	0.62	19.5

17	12	53	11.35	11.35	601.55	0.89	535.4
18	12	56	10.30	10.30	576.80	0.89	513.4
19	12	53	4.35	4.35	230.55	0.89	205.2
20	12	112	2.71	Vmed=2.71	303.52	0.89	270.1
21	12	56	4.70	4.70	263.2	0.89	234.2
21A	12	112	4.66	4.66	521.92	0.89	464.5
22	25	14	6.20	6.20	86.80	3.85	334.2
23	25	20	7.00	7.00	140.00	3.85	539.0
24	25	32	4.20	4.20	134.4	3.85	517.4
25	12	270	3.30	3.05 0.20	891.00	0.89	793.0
25A	12	22	3.50	3.30 0.20	77.00	0.89	68.5
26	10	2852	0.50	0.30 0.10 0.10	1426	0.62	884.1
29	12	6	3.84	0.44 1.54 0.44	23.04	0.89	20.5
30	10	8	1.69	0.44 0.23 0.41	13.52	0.62	8.4
31	10	8	1.72	0.40 0.23 0.40	13.76	0.62	8.5
32	10	8	2.30	2.00 0.30	18.4	0.62	11.4
33	10	12	12.00	R=8.49 L=12.00	144.00	0.62	89.3
34	10	3	7.34	R=8.49 L=7.34	22.02	0.62	13.7
35	10	8	12.00	R=8.21 L=12.00	96.00	0.62	59.5
36	10	2	5.58	R=8.21 L=5.05	11.16	0.62	6.9
					Pesototal [kg] Poid total [kg] Total weight [kg]	13599.5	

PLANTA ARMADURA DE CORTANTE
VUE EN PLAN EFFORT TRANCHANT
GROUND-PLAN, SHEAR REINFORCEMENT

ESCALA 1:50
Echelle 1:50
SCALE 1:50

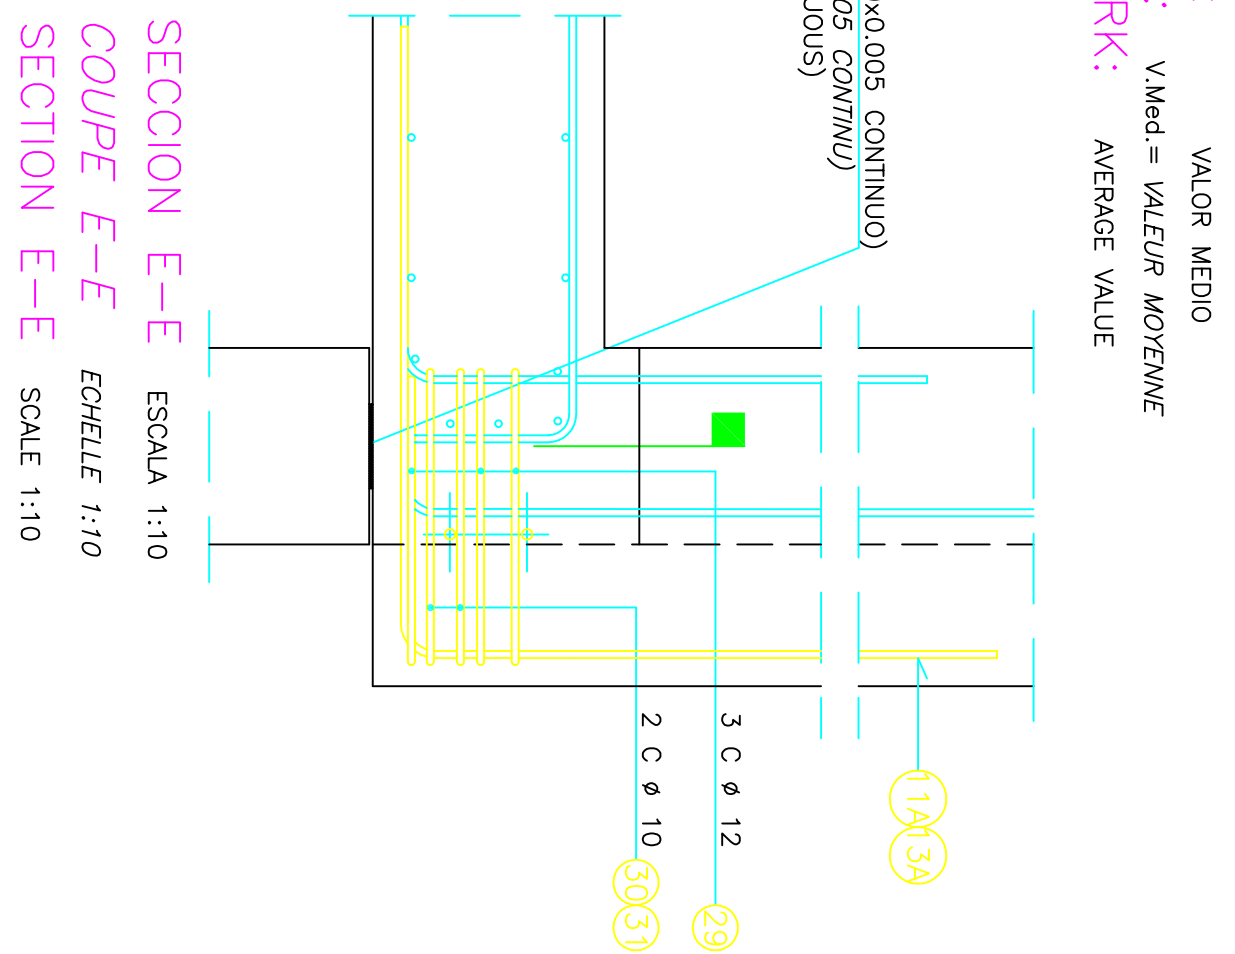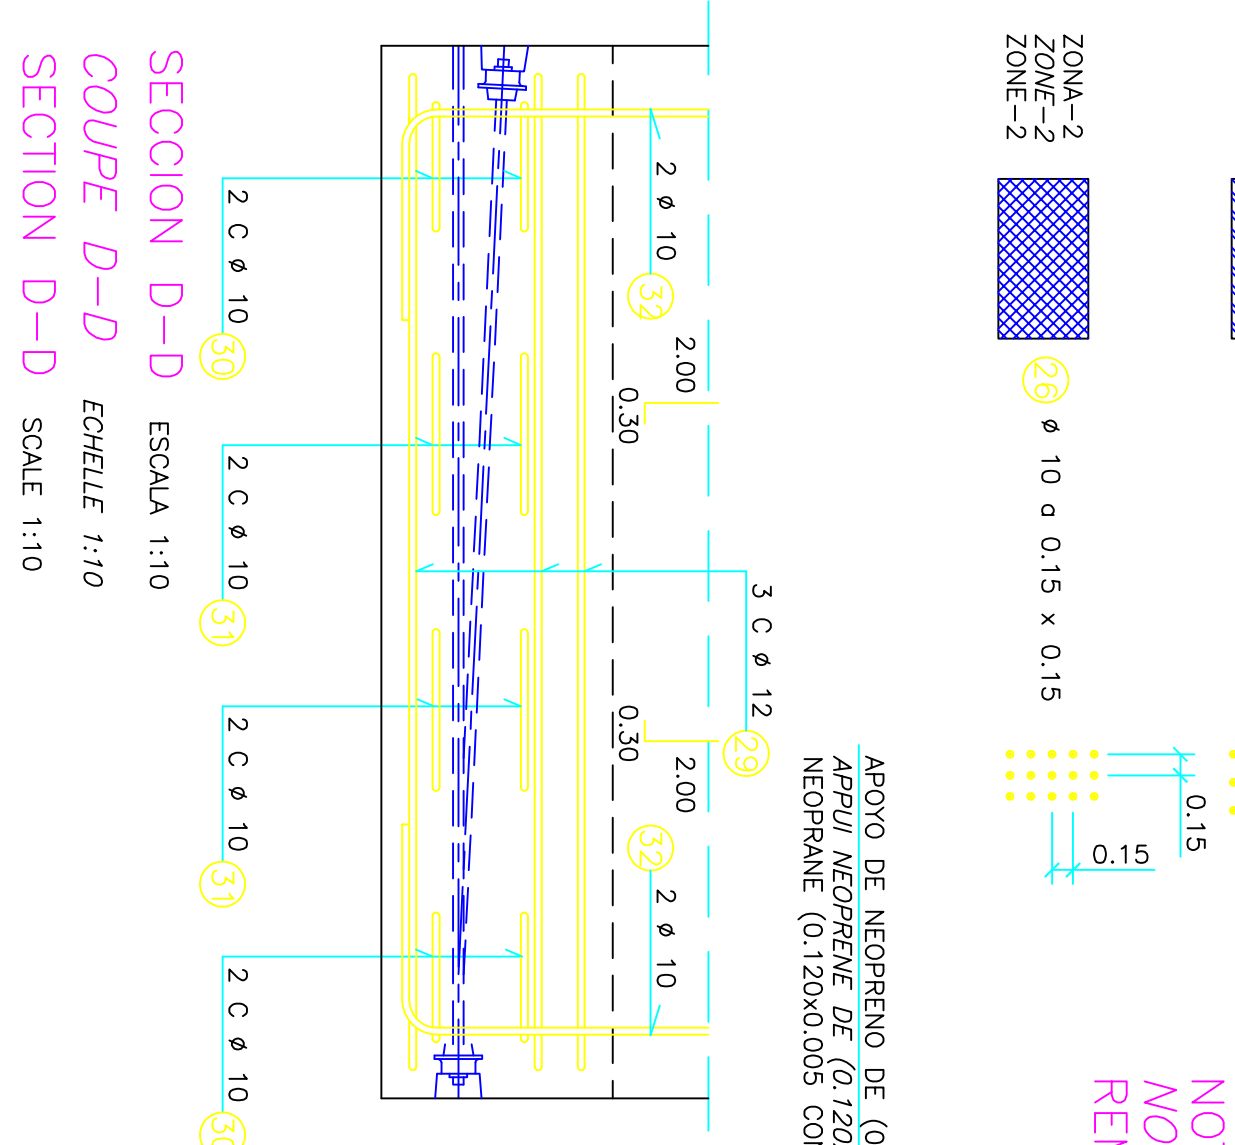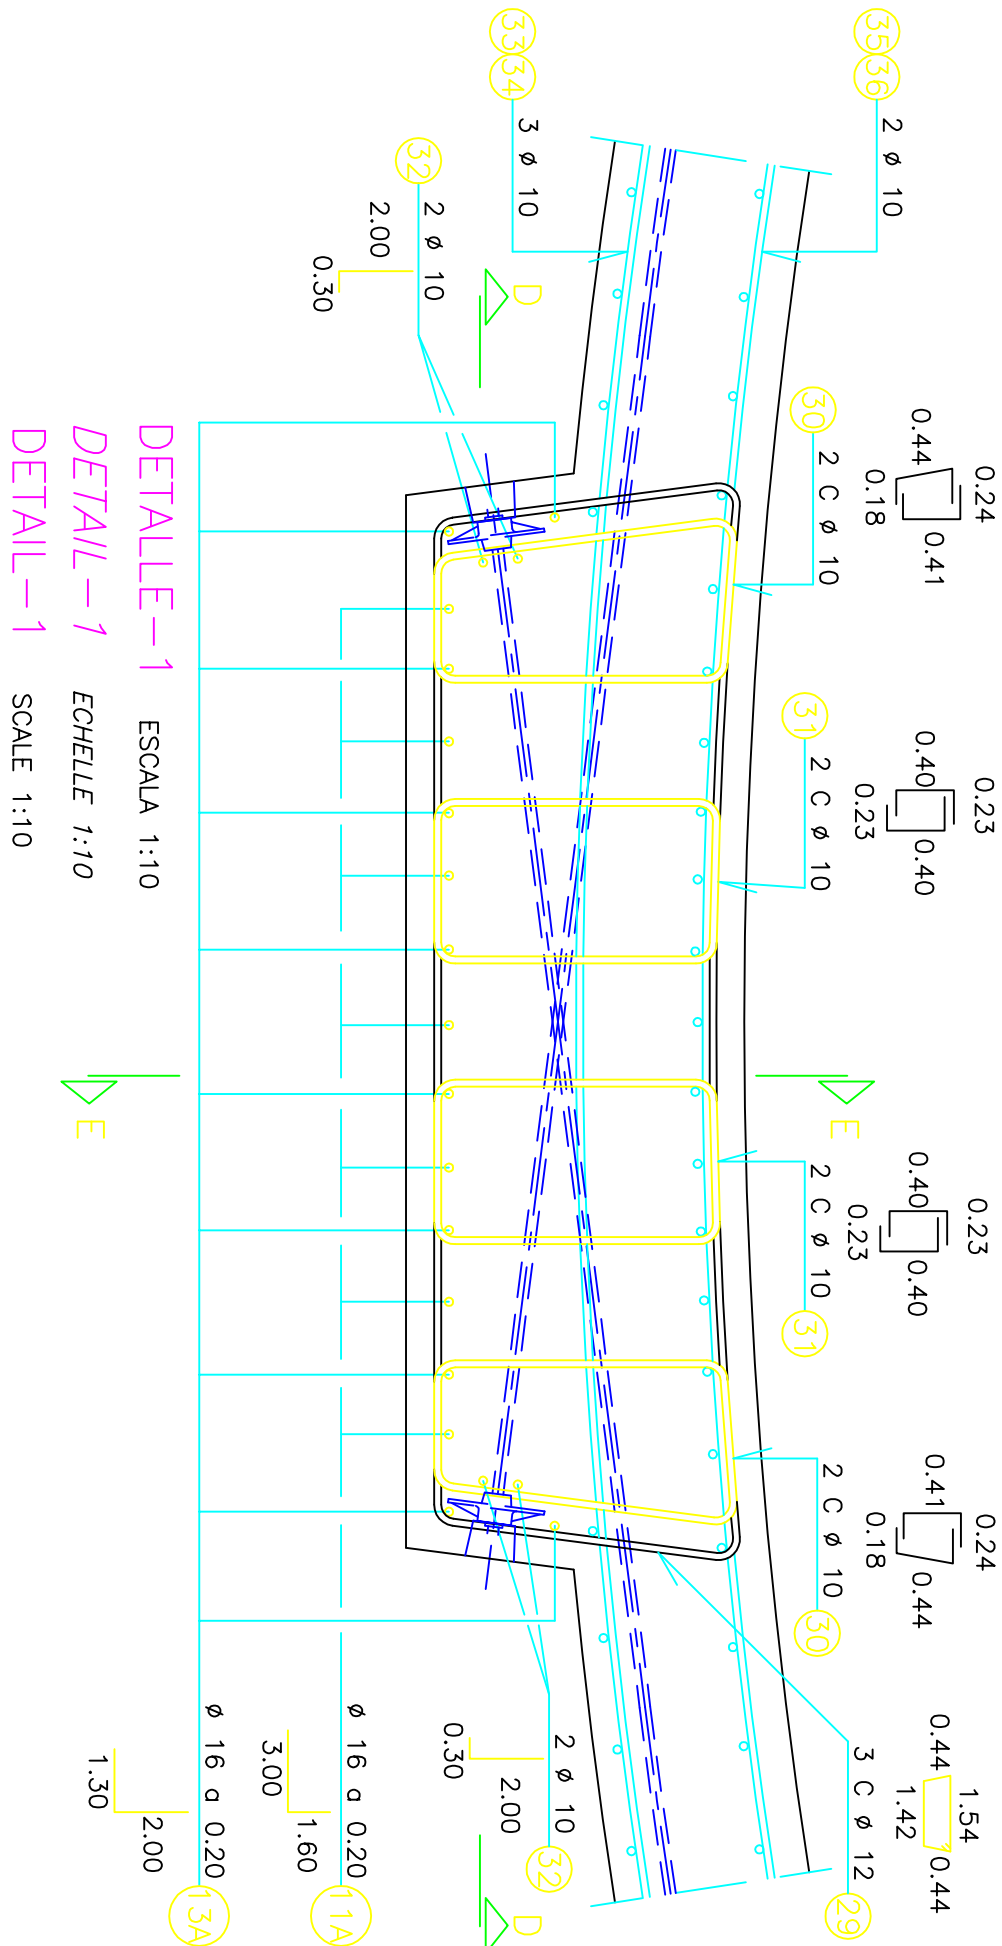

1	Rafael	J.L. Bellod	09-05-2002	SELO	PLANTA PILOTO	Petersen
2	Rafael	J.L. Bellod	29-05-2002	POSICION CARGEZAS ANCLAJE	Petersen	Petersen
3	Rafael	J.L. Bellod	25-06-2002	SELO	PLANTA PILOTO	Petersen
4	Rafael	J.L. Bellod	13-12-2002	SELO	PLANTA PILOTO	Petersen

DIGESTORES / DIGESTEURS / DIGESTER
LOSA INFERIOR DEL DIGESTOR, ARMADURA DE CORTANTE
PLANCHER BAS DIGESTEUR EFFORT TRANCHANT
INFERIOR DIGESTER SLAB, SHEAR REINFORCEMENT

0000 GC 000 0000 025 4