

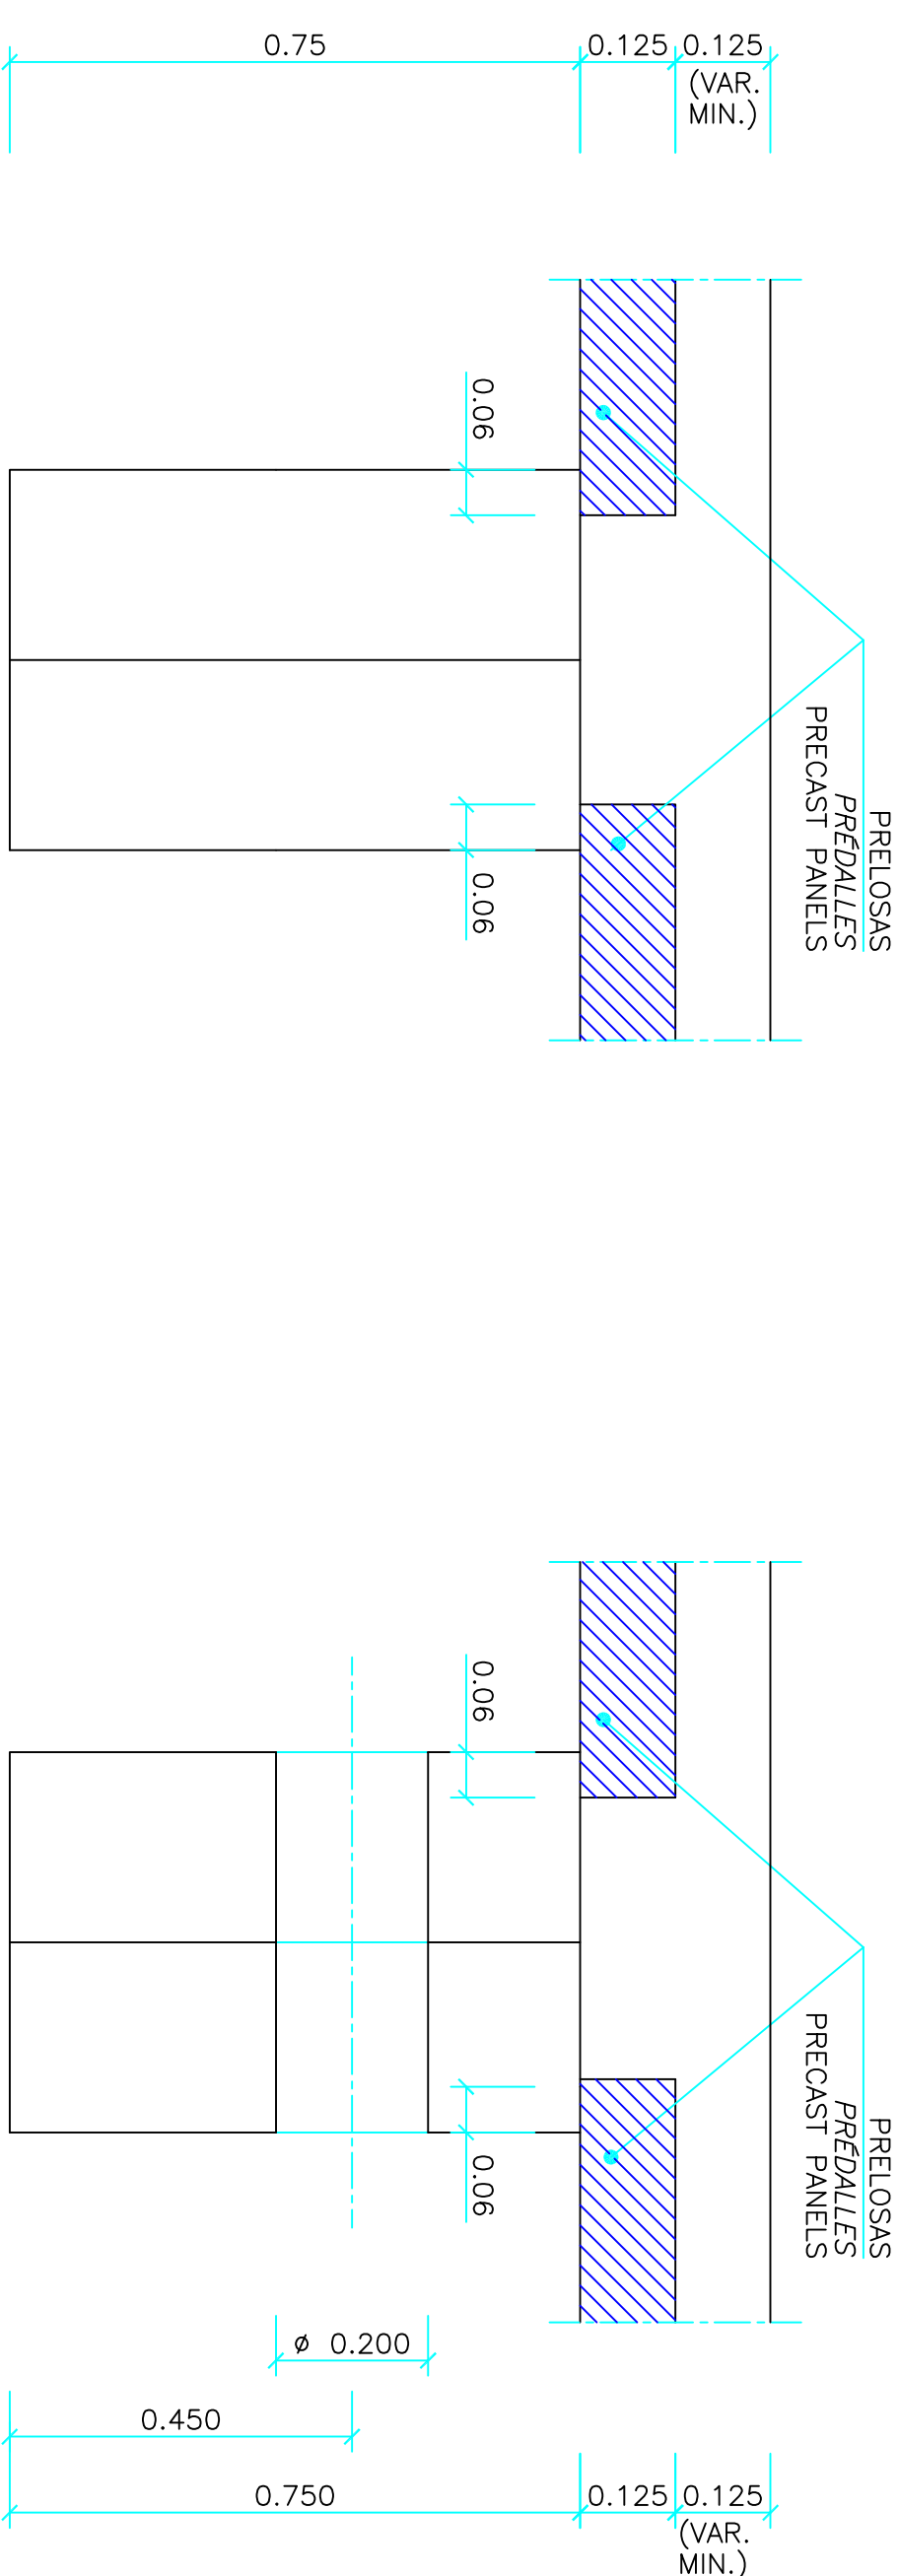
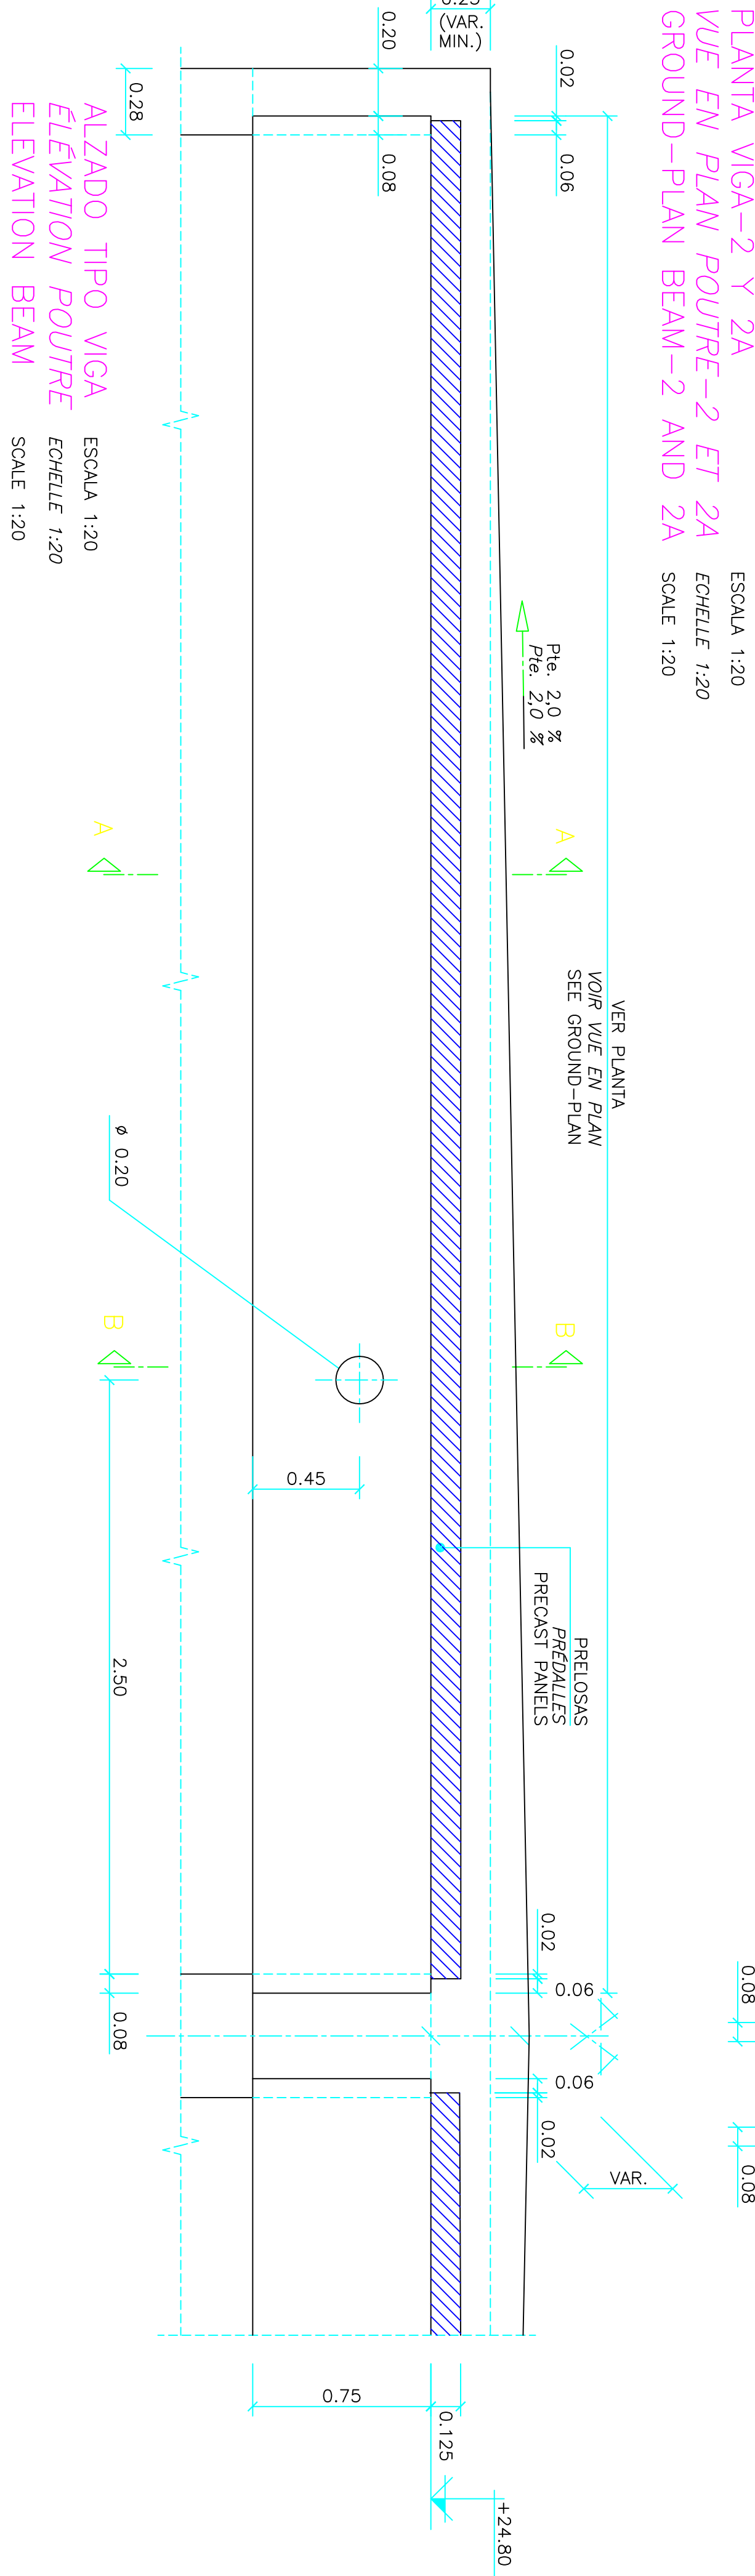


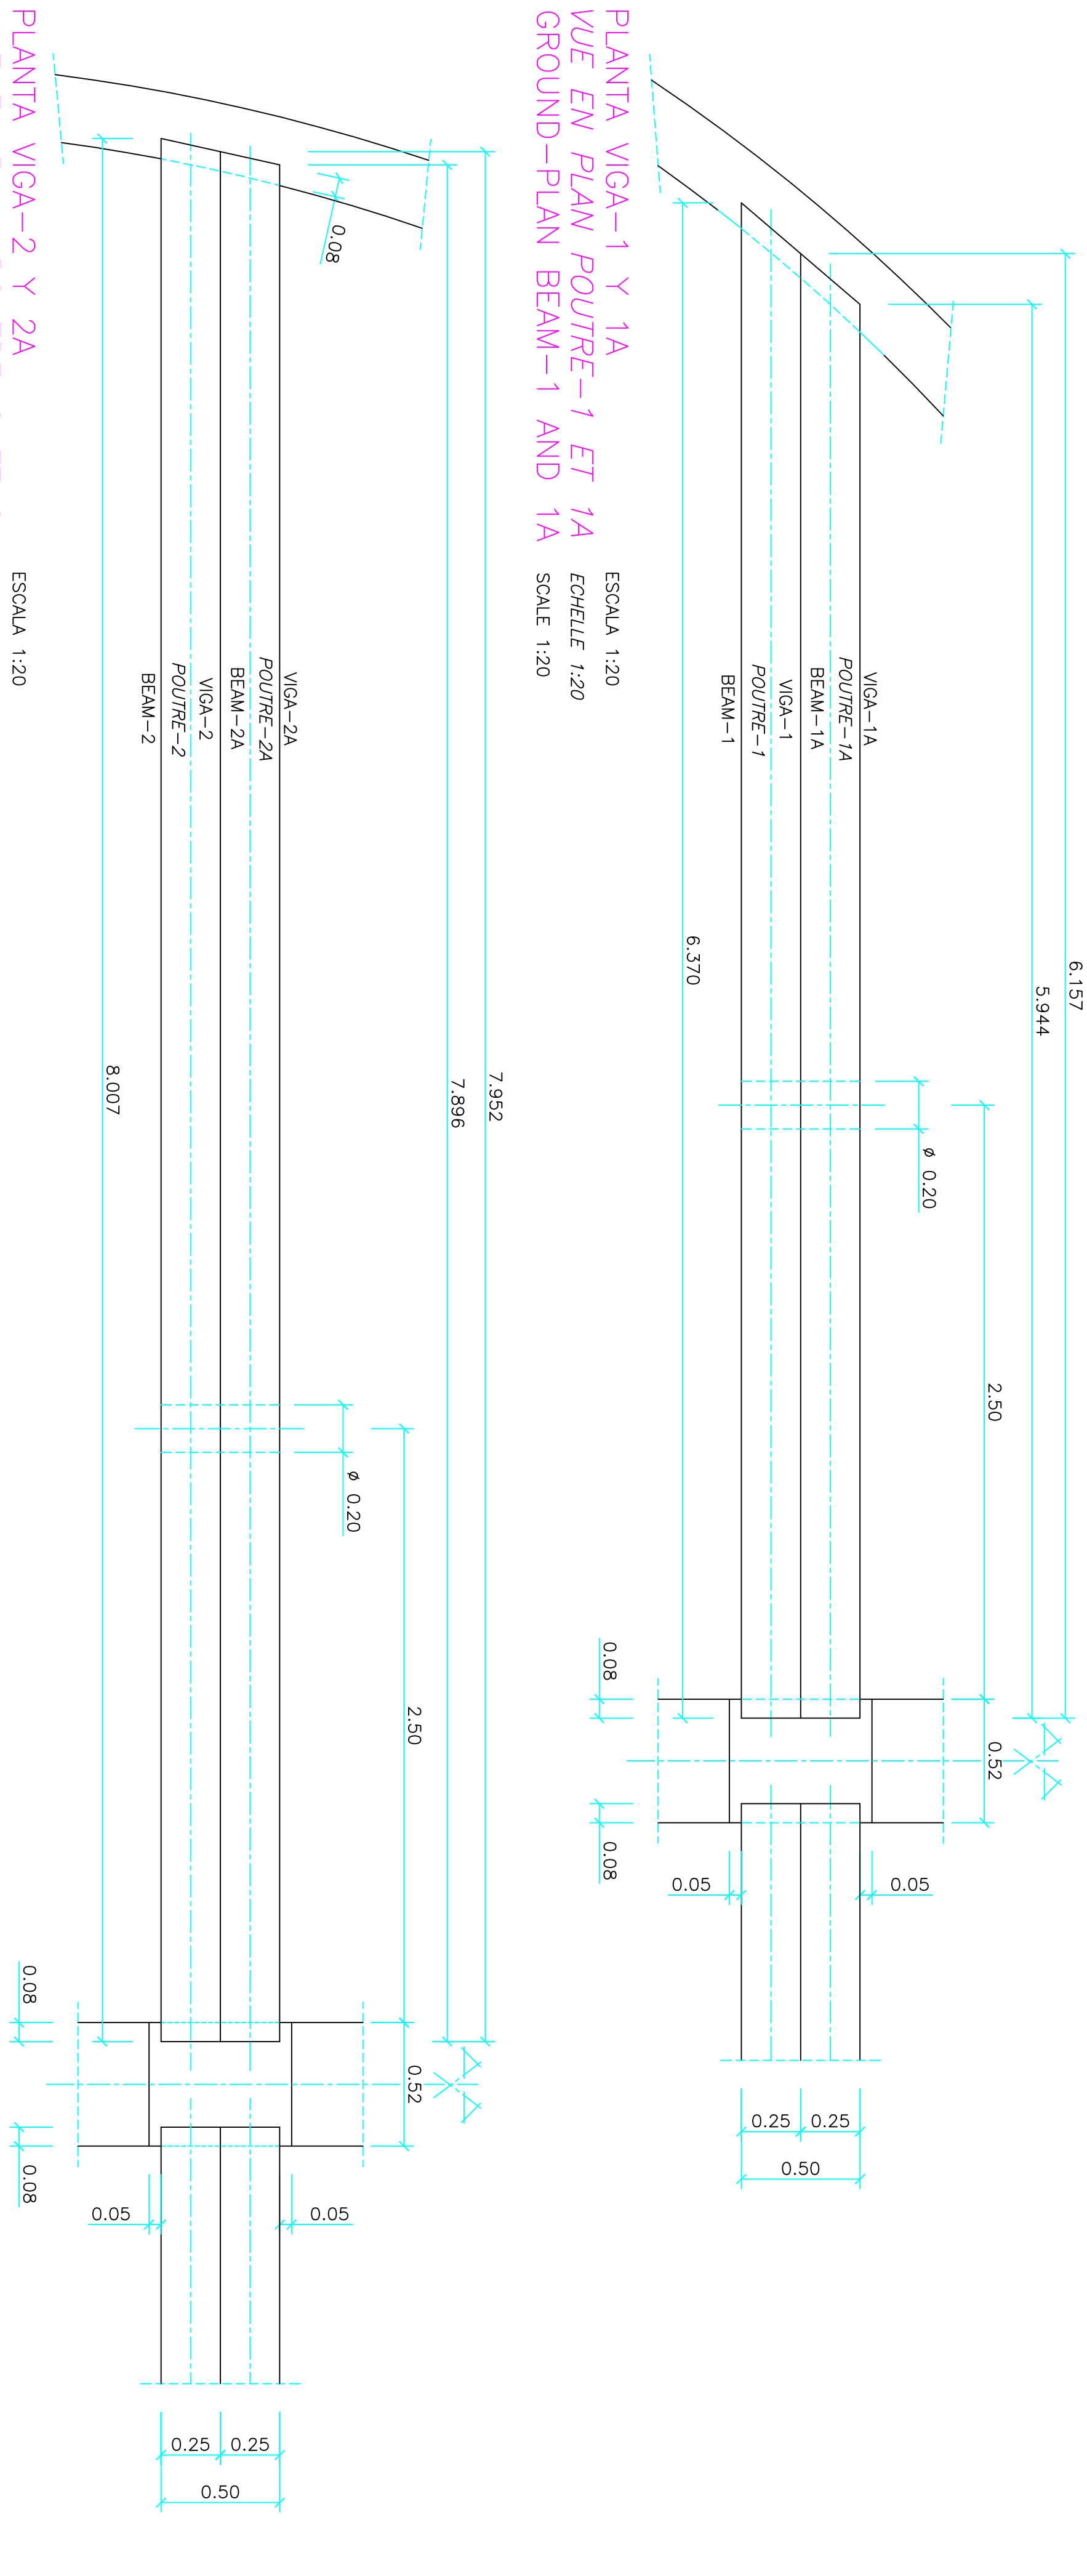

SECCION A-A
COUPE A-A
SECTION A-A

SECCION B-B
COUPE B-B
SECTION B-B

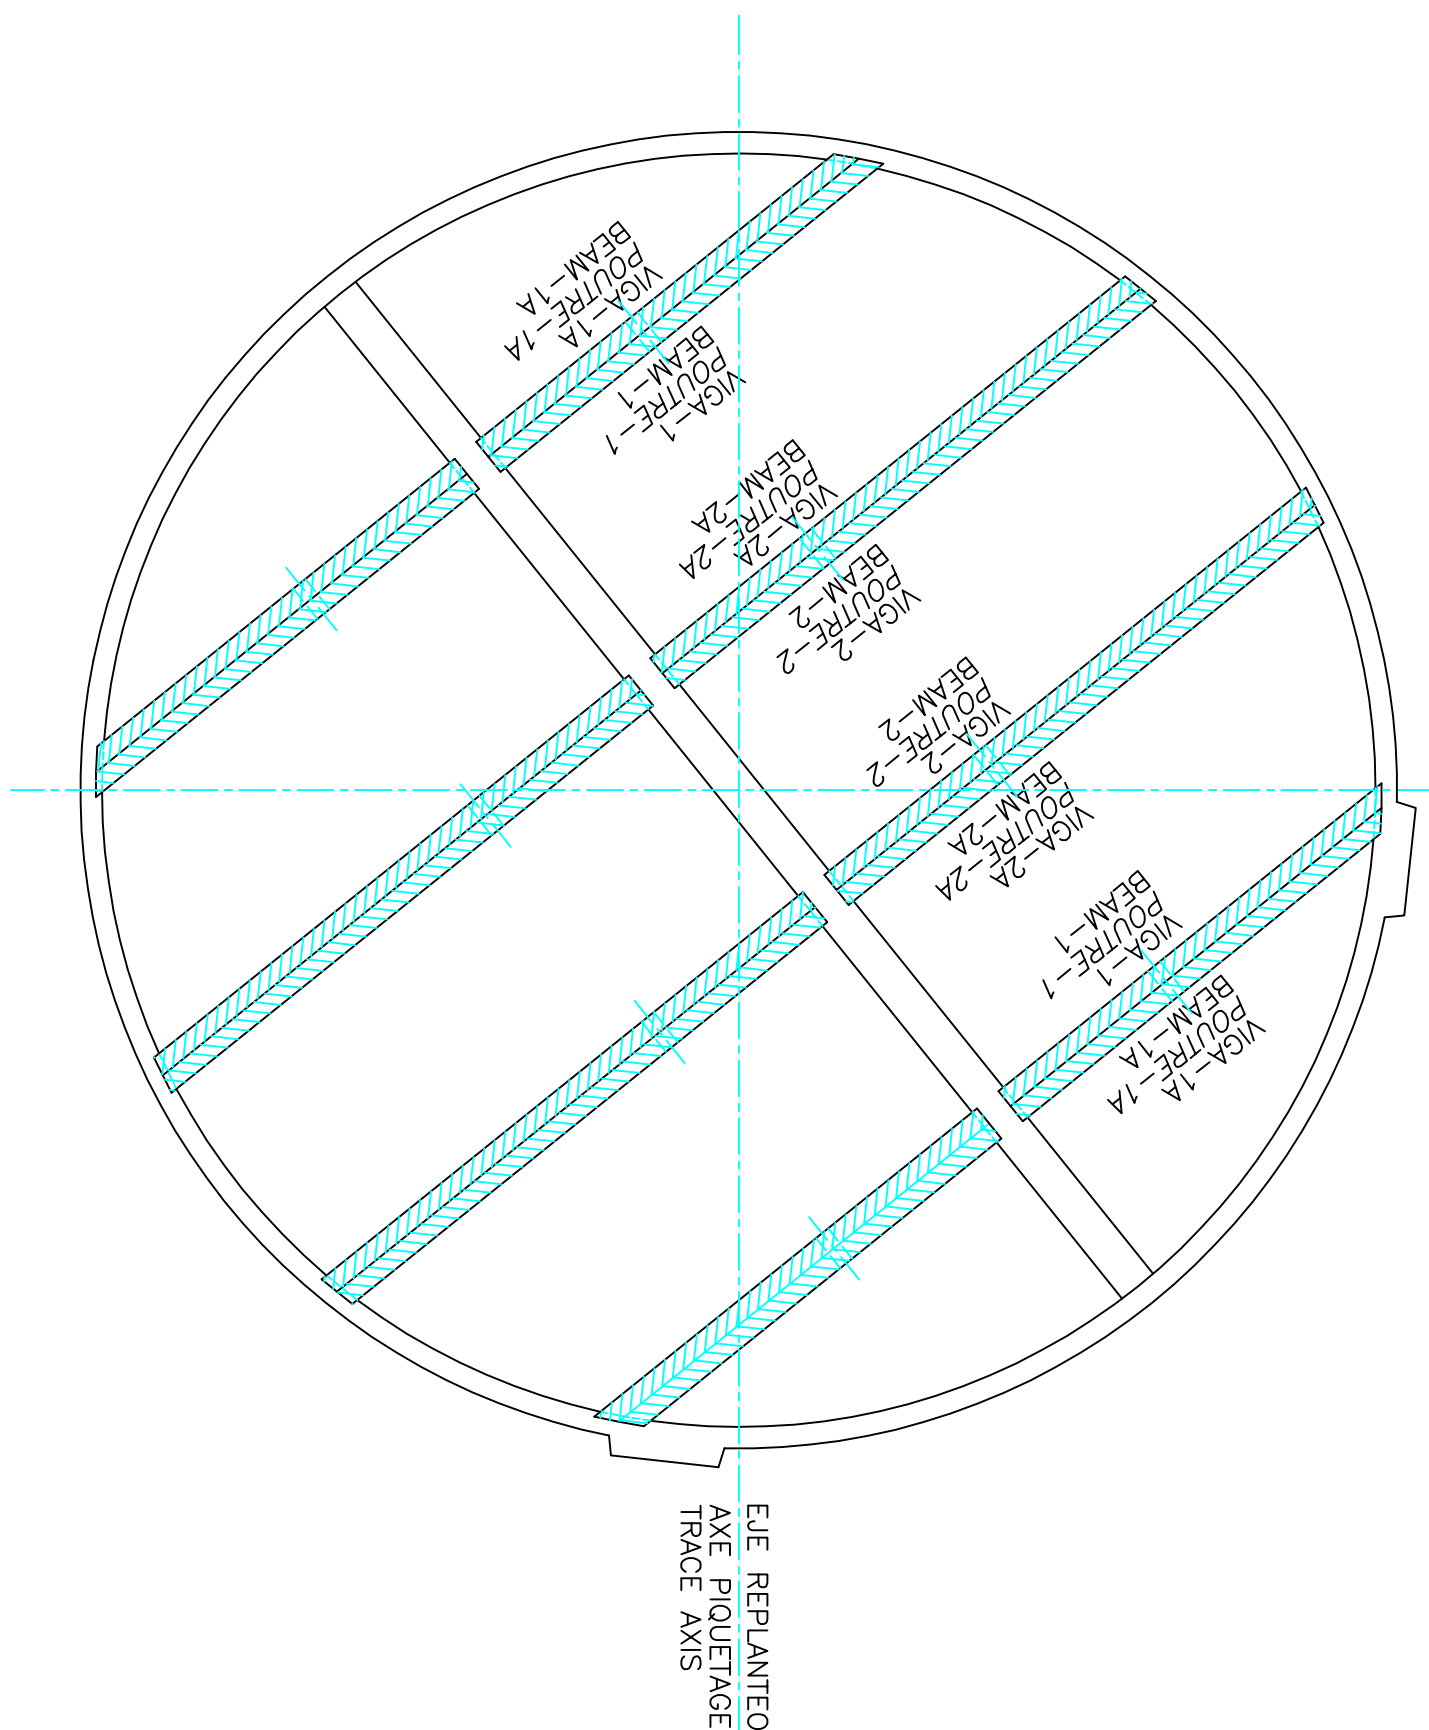

PLANTA ESQUEMATICA
VUE EN PLAN ESQUEMATIQUE
SCHEMATICAL GROUND-PLAN

- 4 Rosa Rechina 13-12-2002 APOYO PRELOSA
- 3 Rafael J.L. Bellod 25-06-2002 PLANTA PILOTO
- 2 Rafael J.L. Bellod 29-05-2002 POSICION CABEZAS ANCLAJE
- 1 Rafael J.L. Bellod 09-05-2002

Petersen
Petersen
Petersen
Petersen

VARIAS

DIGESTORES / DIGESTEURS / DIGESTERS
VIGAS PREFABRICADAS. GEOMETRIA
POUTRES PREFABRIQUEES. COFFRAGE
PRECAST BEAMS. FORMS

0000 GC 000 0000 033

4