



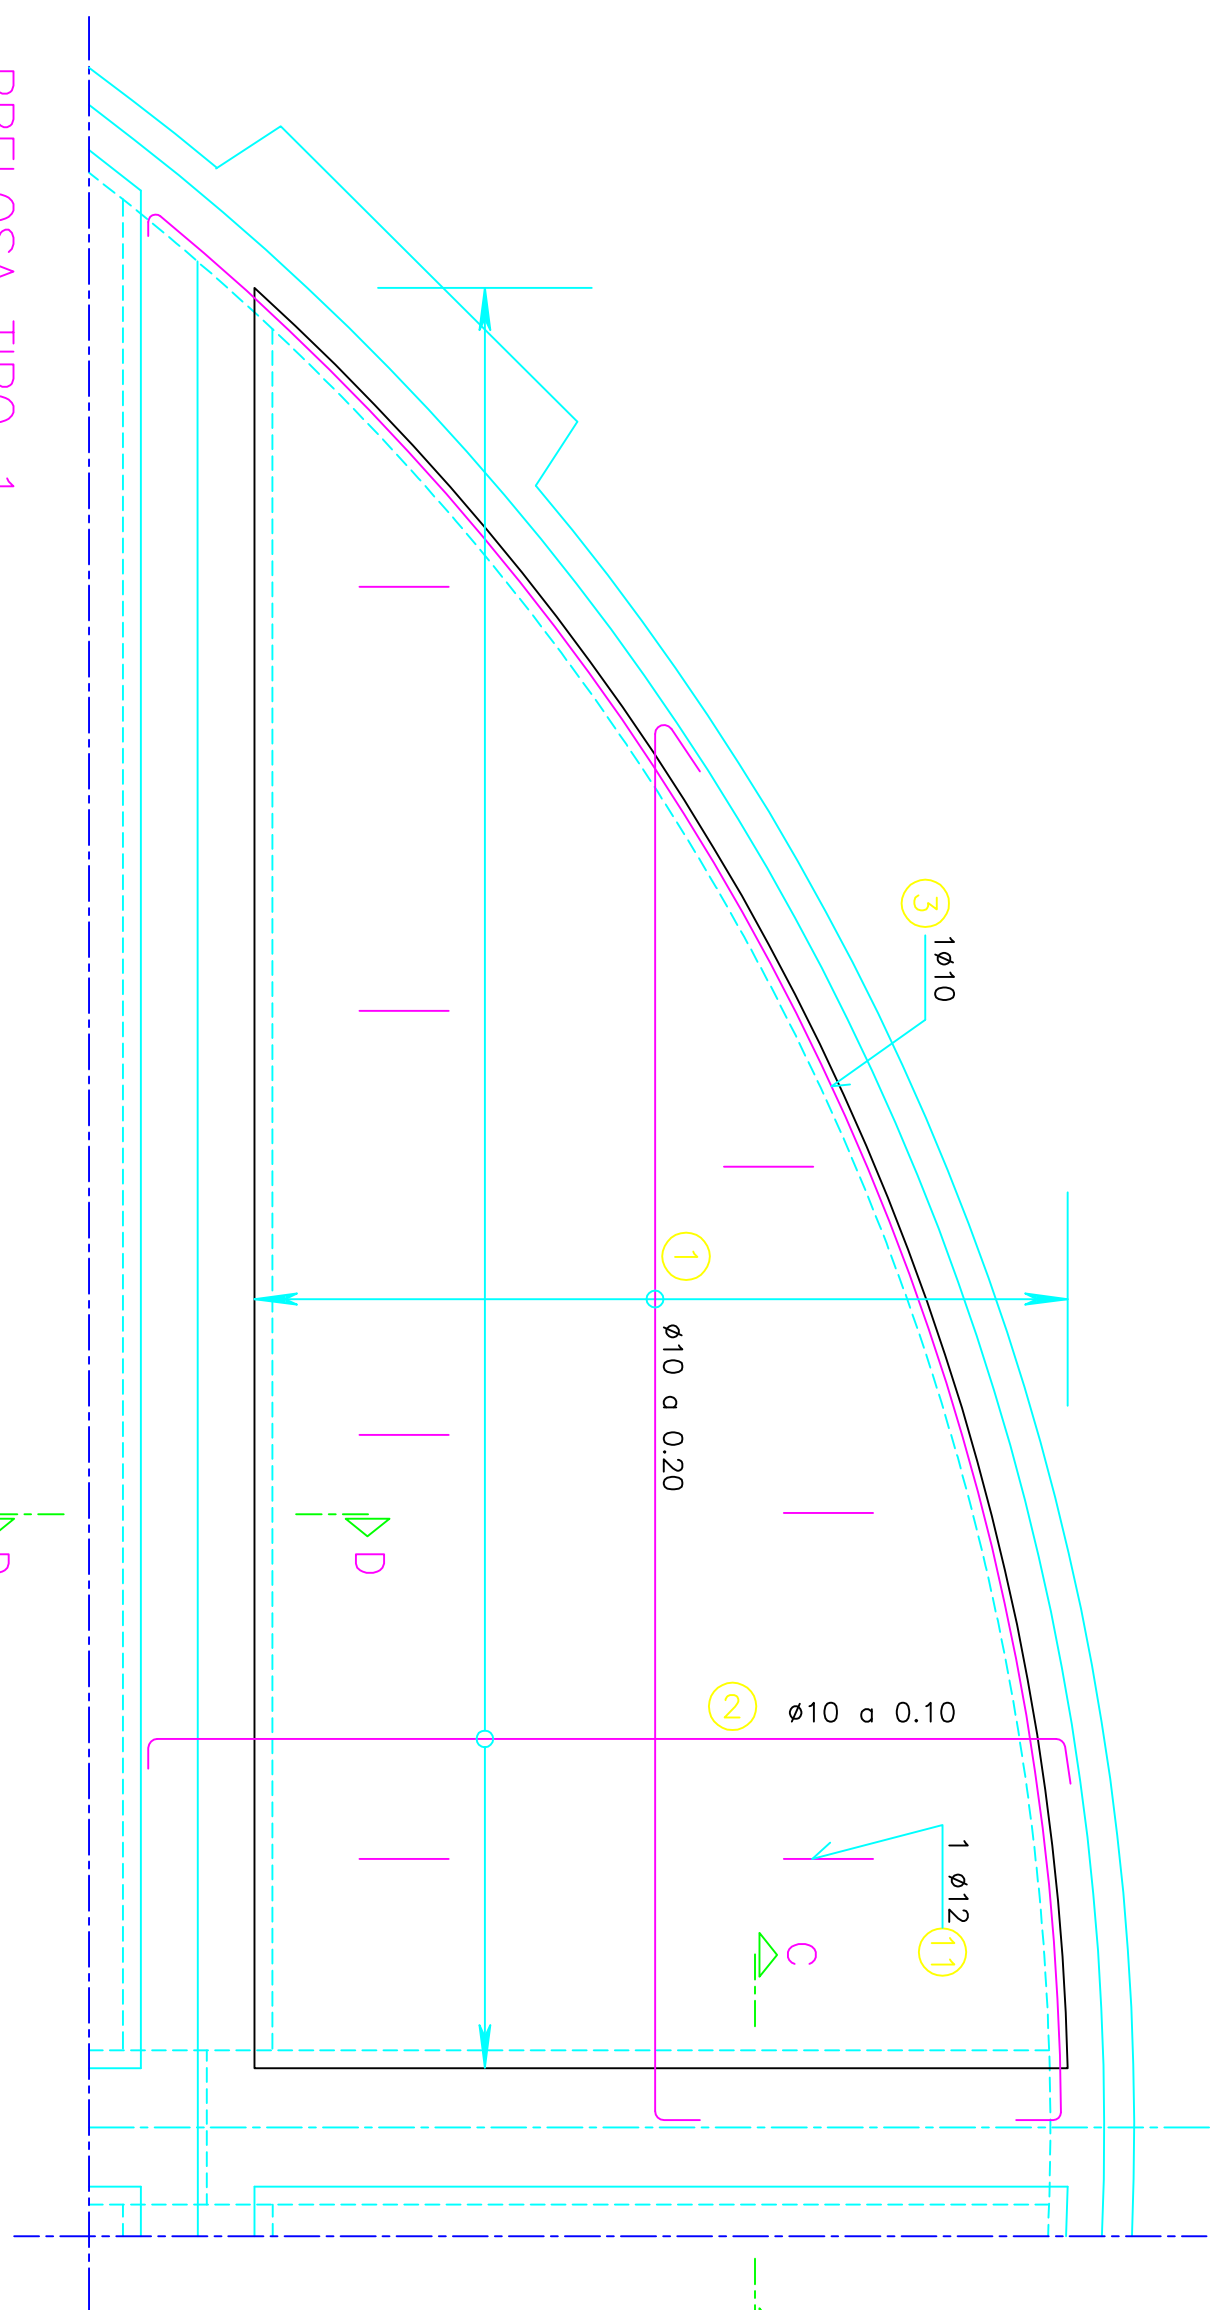


PRELOSA TIPO-1
PRÉDALES TYPE-1
PRECAST PANEL TYPE-1

ESCALA 1:25
ECHÉLLE 1:25
SCALE 1:25

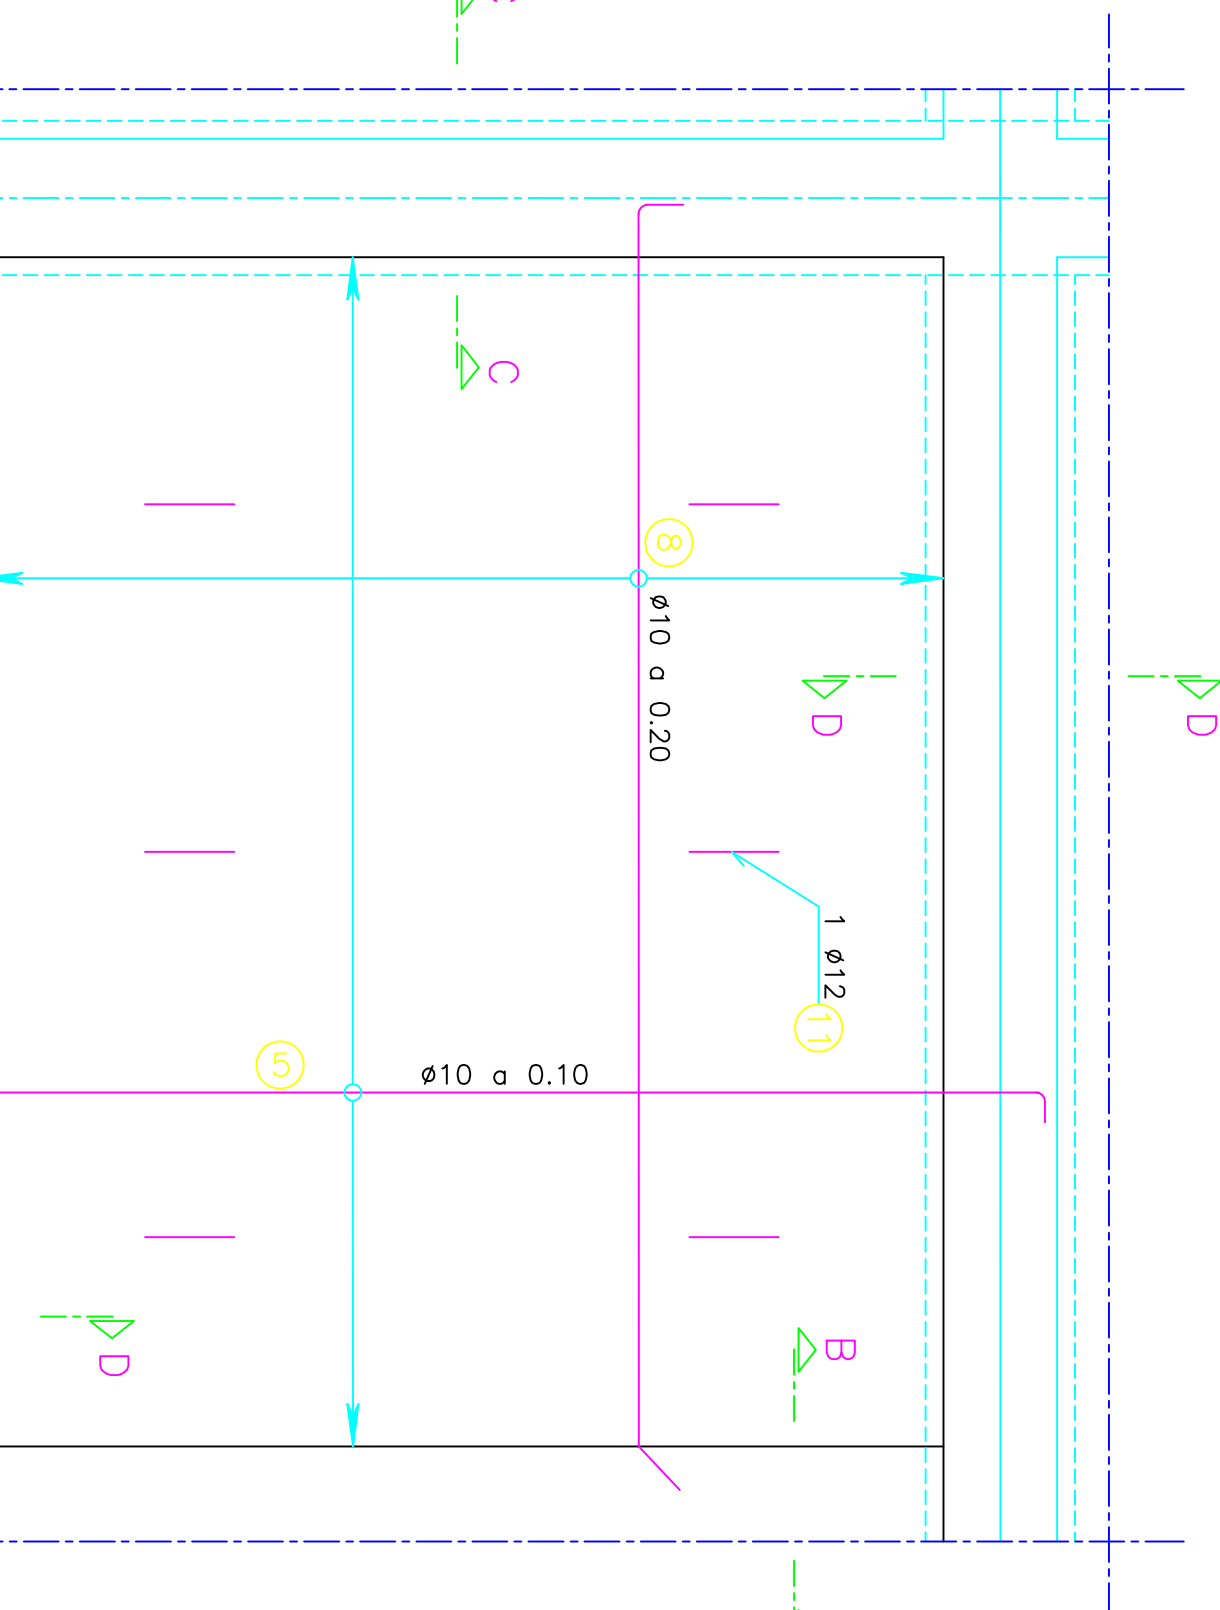

PRELOSA TIPO-3
PRÉDALES TYPE-3
PRECAST PANEL TYPE-3

ESCALA 1:25
ECHÉLLE 1:25
SCALE 1:25

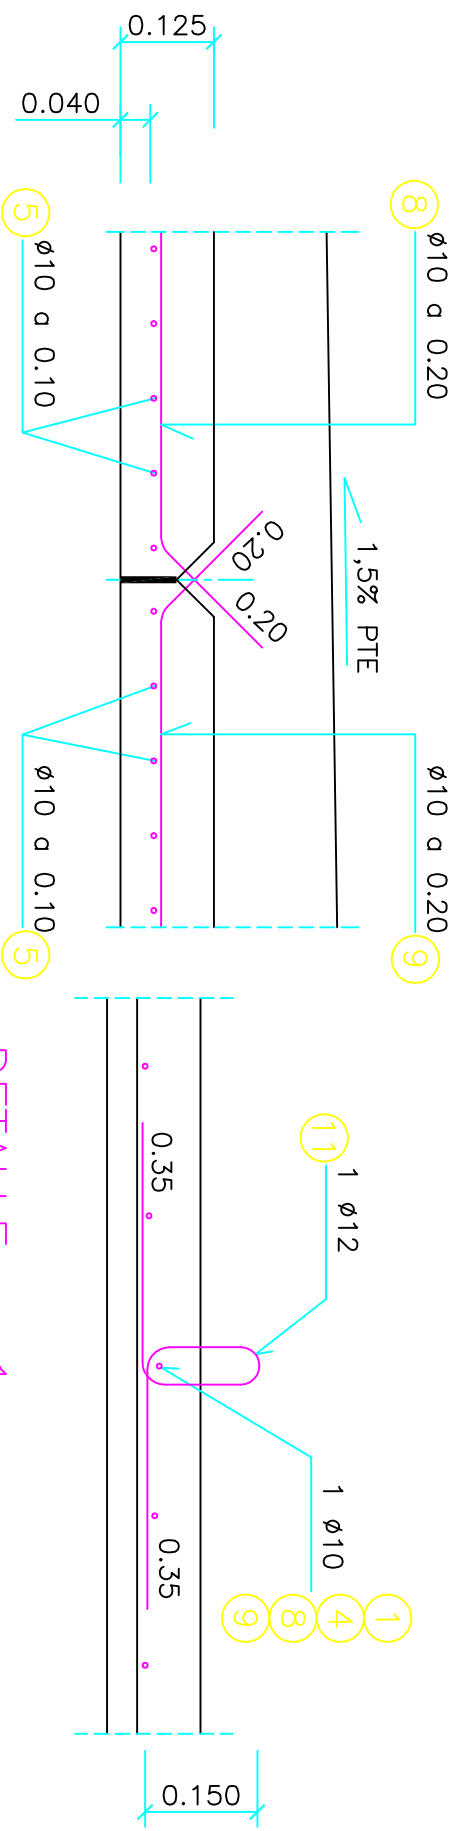

SECCION B-B
COUPE B-B
SECTION B-B

ESCALA 1:10
ECHÉLLE 1:10
SCALE 1:10

DETALLE - 1
DETAIL - 1
DETAIL

ESCALA 1:10
ECHÉLLE 1:10
SCALE 1:10


DESPECIE DE ARMADURAS				DÉPÈCEMENT DES ARMATURES				LIST OF REINFORCEMENT			
N° Repère des barres N° of bar	N° de piezas N° of bars	Longitud Longeur Length	ESQUEMA longitudes en m SCHEMA longeurs en m SCHEME length in m	Long total Longeur totale Total length	Peso unit. Poid unit. Weight p. unit.	Peso [kg] Poid [kg] Weight [kg]		Peso total [kg] Poid total [kg] Total weight [kg]			
1	10	56	4.70	263.20	0.62	163.2					
2	10	240	2.55	612.00	0.62	379.44					
3	10	4	7.63	30.52	0.62	18.9					
4	10	64	7.81	499.84	0.62	309.9					
5	10	416	4.12	1,713.92	0.62	1,062.6					
6	10	64	2.82	180.48	0.62	111.9					
7	10	4	4.63	18.52	0.62	11.5					
8	10	32	4.52	144.64	0.62	89.7					
9	10	32	4.48	143.36	0.62	88.9					
10	10	2	4.20	8.40	0.62	5.2					
11	12	84	1.10	94.40	0.89	82.2					
12	12	24	1.50	36.00	0.89	32.04					

NOTE: VALOR MEDIO
NOTE: VM. = AVERAGE VALUE
REMARK:

		SECCION C-C	
4	Rosa	Rechina 13-12-2002	Petersen
3	Rafael	J.L. Beloid 25-06-2002	Petersen
2	Rafael	J.L. Beloid 29-05-2002	Petersen
1	Rafael	J.L. Beloid 09-05-2002	Petersen



PRELOSA TIPO-2
PRÉDALES TYPE-2
PRECAST PANEL TYPE-2

ESCALA 1:25
ECHÉLLE 1:25
SCALE 1:25

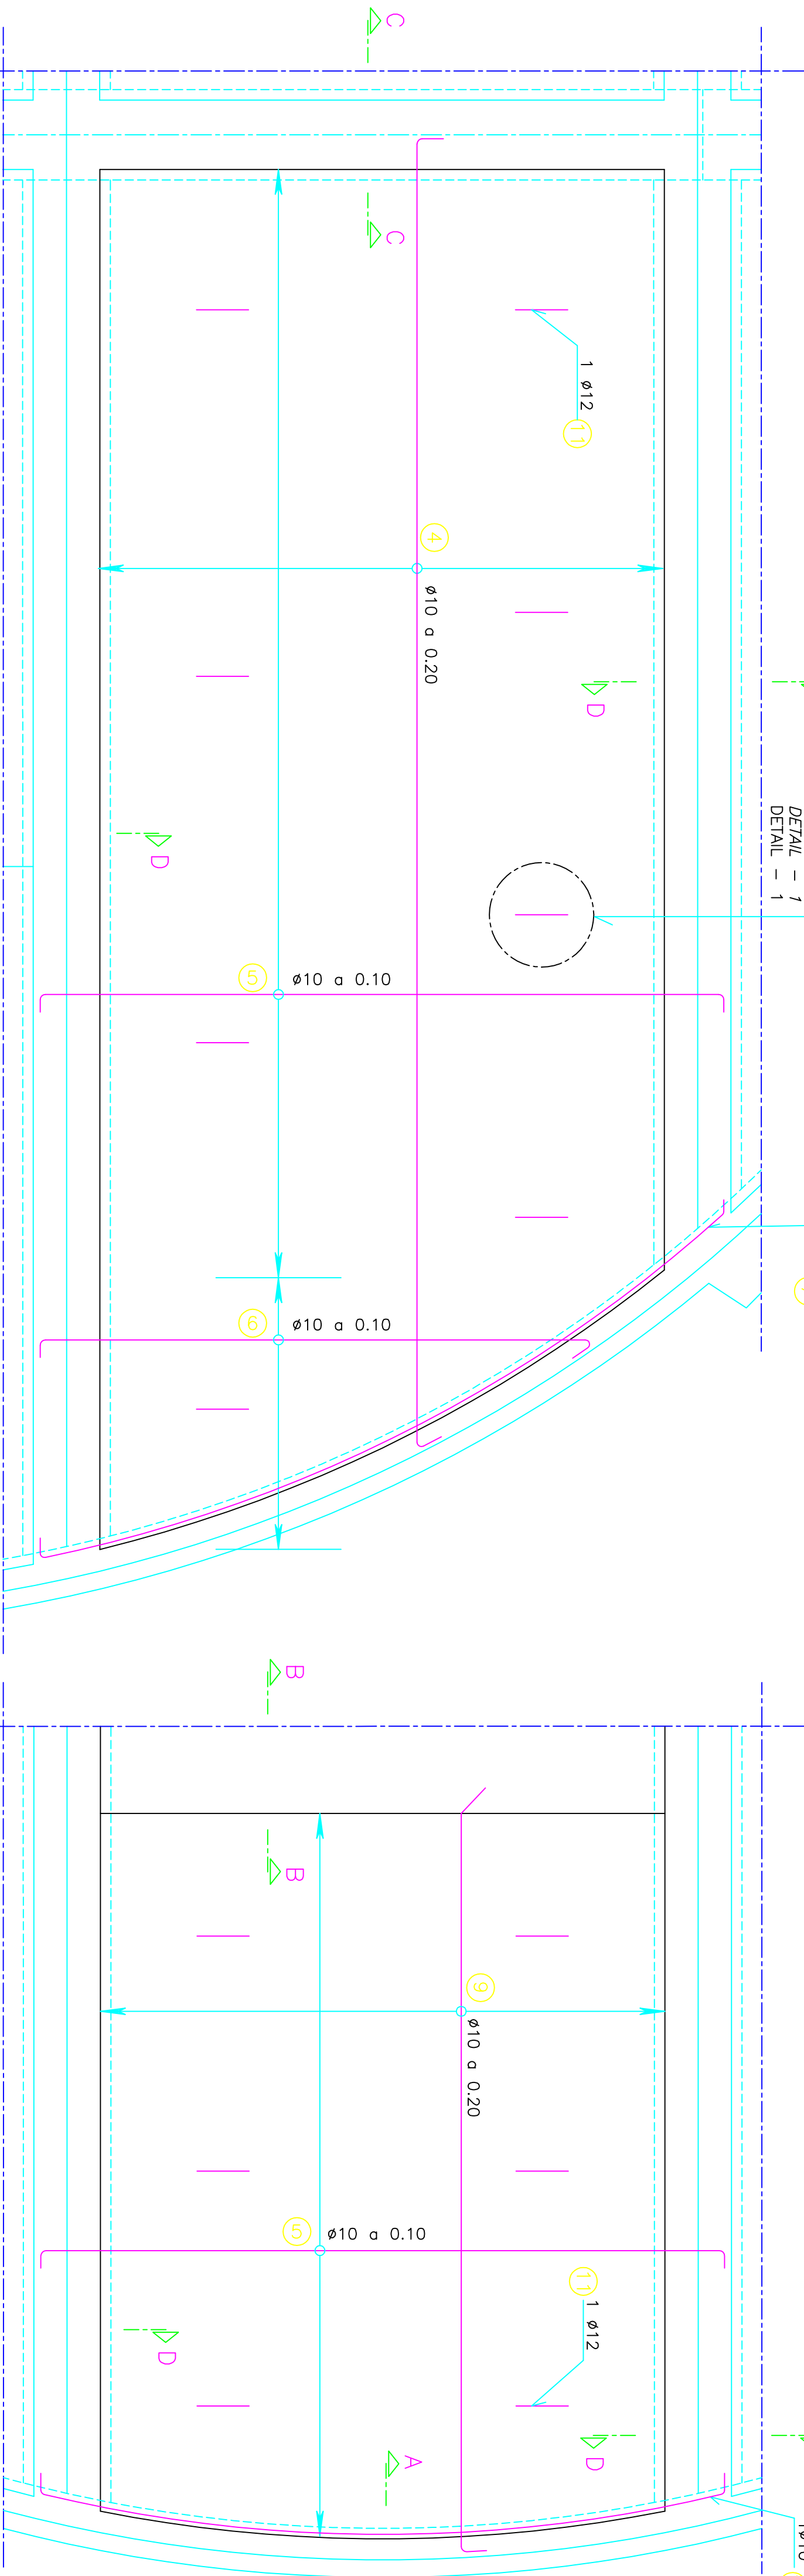


PRELOSA TIPO-4
PRÉDALES TYPE-4
PRECAST PANEL TYPE-4

ESCALA 1:25
ECHÉLLE 1:25
SCALE 1:25

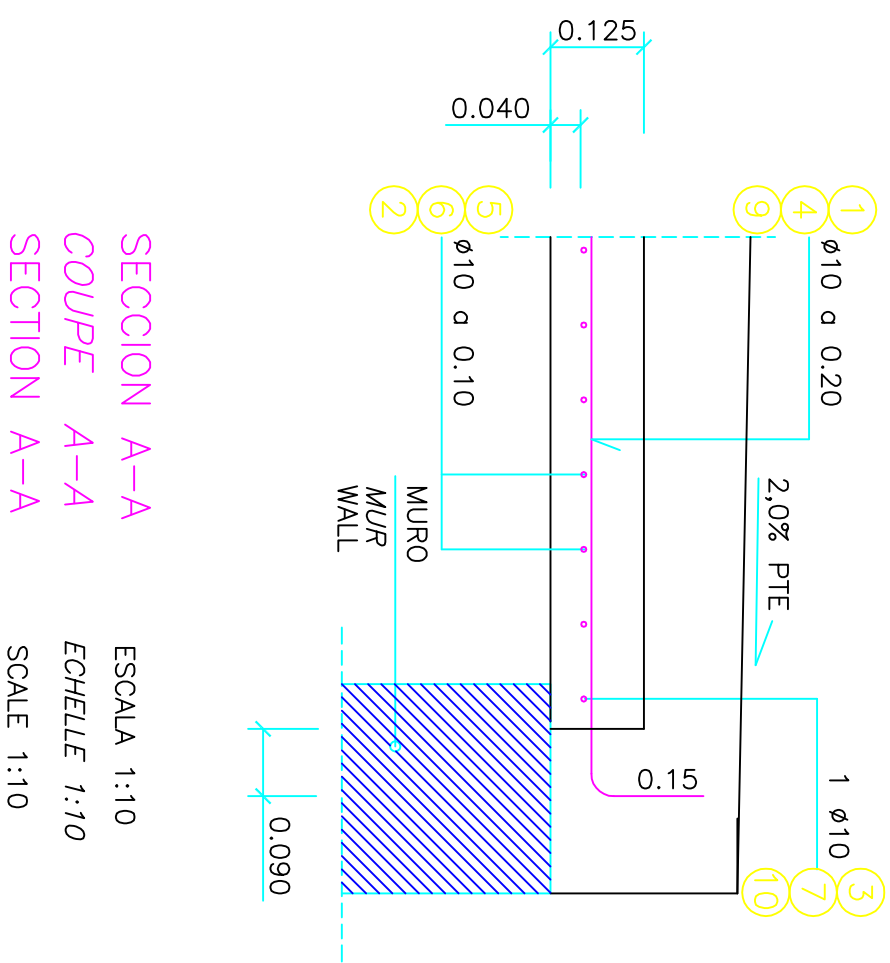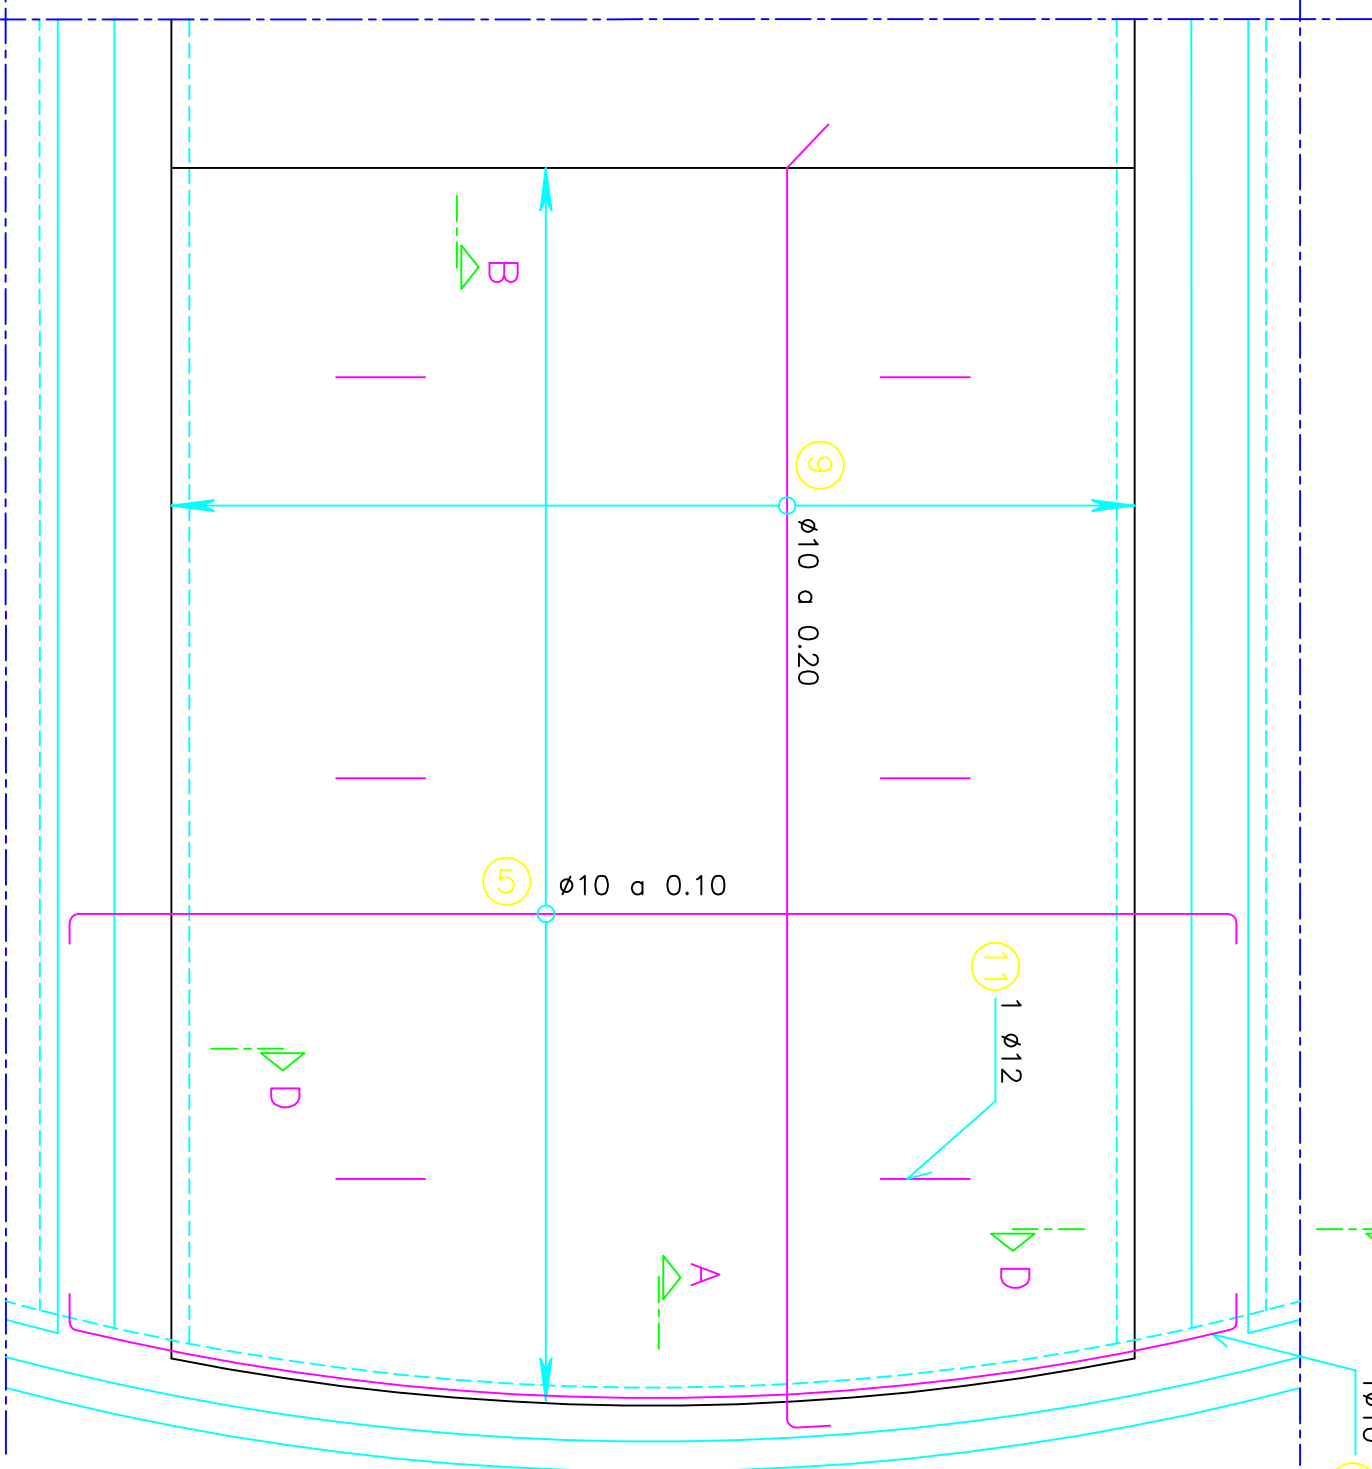


SECCION A-A
COUPE A-A
SECTION A-A

ESCALA 1:10
ECHÉLLE 1:10
SCALE 1:10

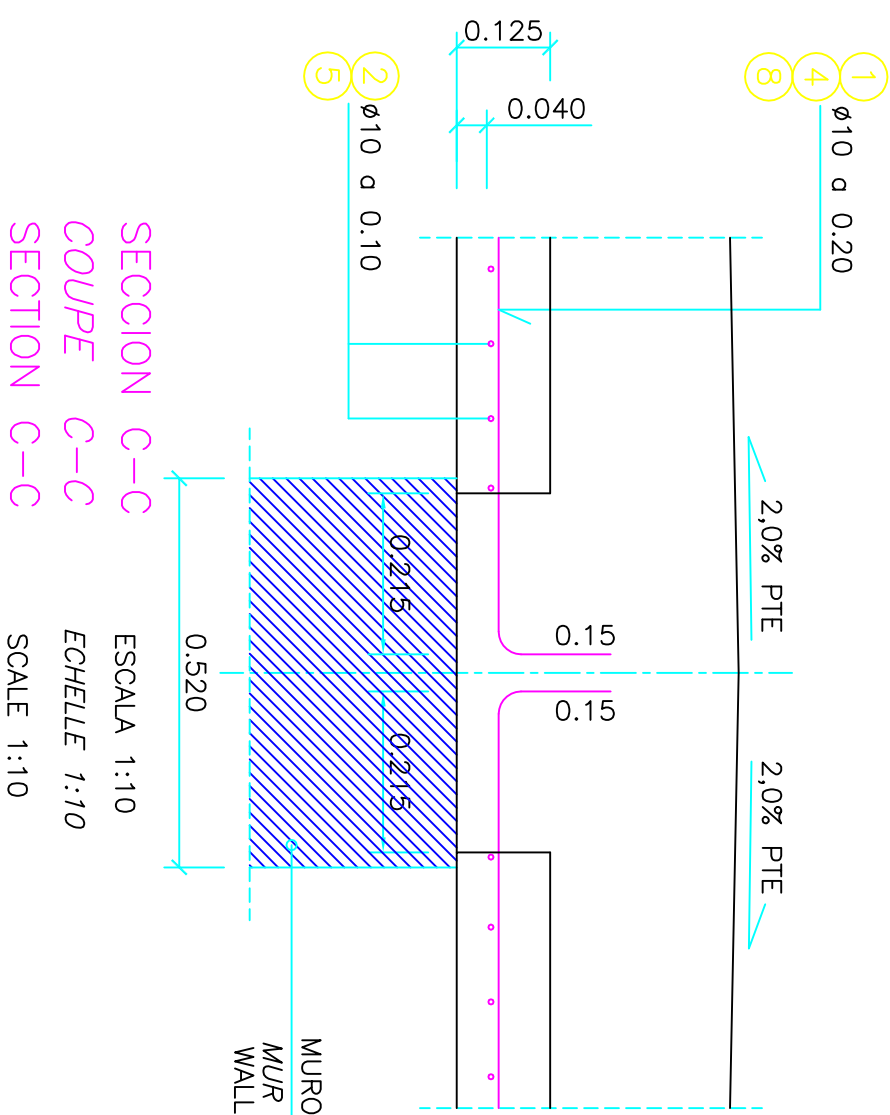


SECCION C-C
COUPE C-C
SECTION C-C

ESCALA 1:10
ECHÉLLE 1:10
SCALE 1:10

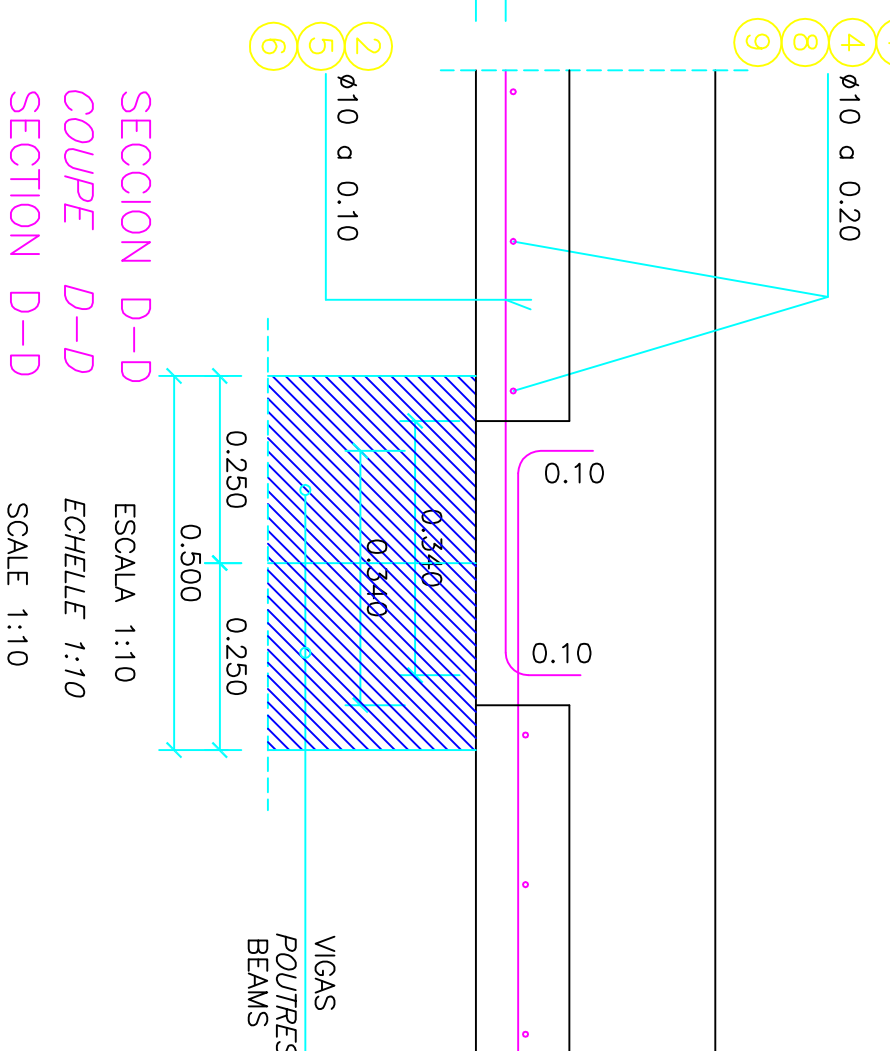

SECCION D-D
COUPE D-D
SECTION D-D

ESCALA 1:10
ECHÉLLE 1:10
SCALE 1:10

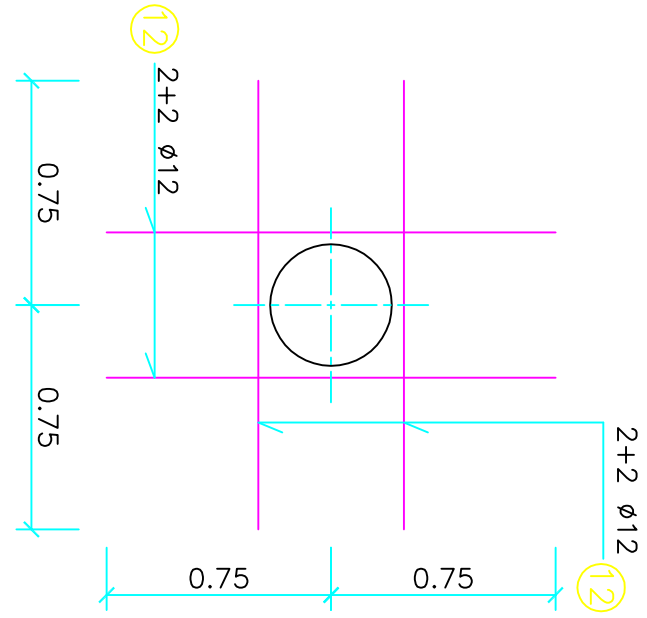

REFUERZO EN PASATUBOS
REINFORCEMENT EN POUAGES
REINFORCEMENT AT TUBES

ESCALA 1:25
ECHÉLLE 1:25
SCALE 1:25

DIGESTORES / DIGESTEURS / DIGESTERS
CUBIERTA DEL DIGESTOR. LOSAS PREFABRICADAS. ARMADURAS
DALLE DE COUVERTURE DIGESTEUR. PRÉDALES. ARMATURES
COVER SLAB OF DIGESTER. PRECAST PANELS. REINFORCEMENT

0000 GC 000 0000 036 4